



NO.	DATE	REVISION	STATE	PROJECT DESIGNATION	YEAR	SHEET NO.	TOTAL SHEETS
			ALASKA	/NSHWY00657	2022	F12	F39

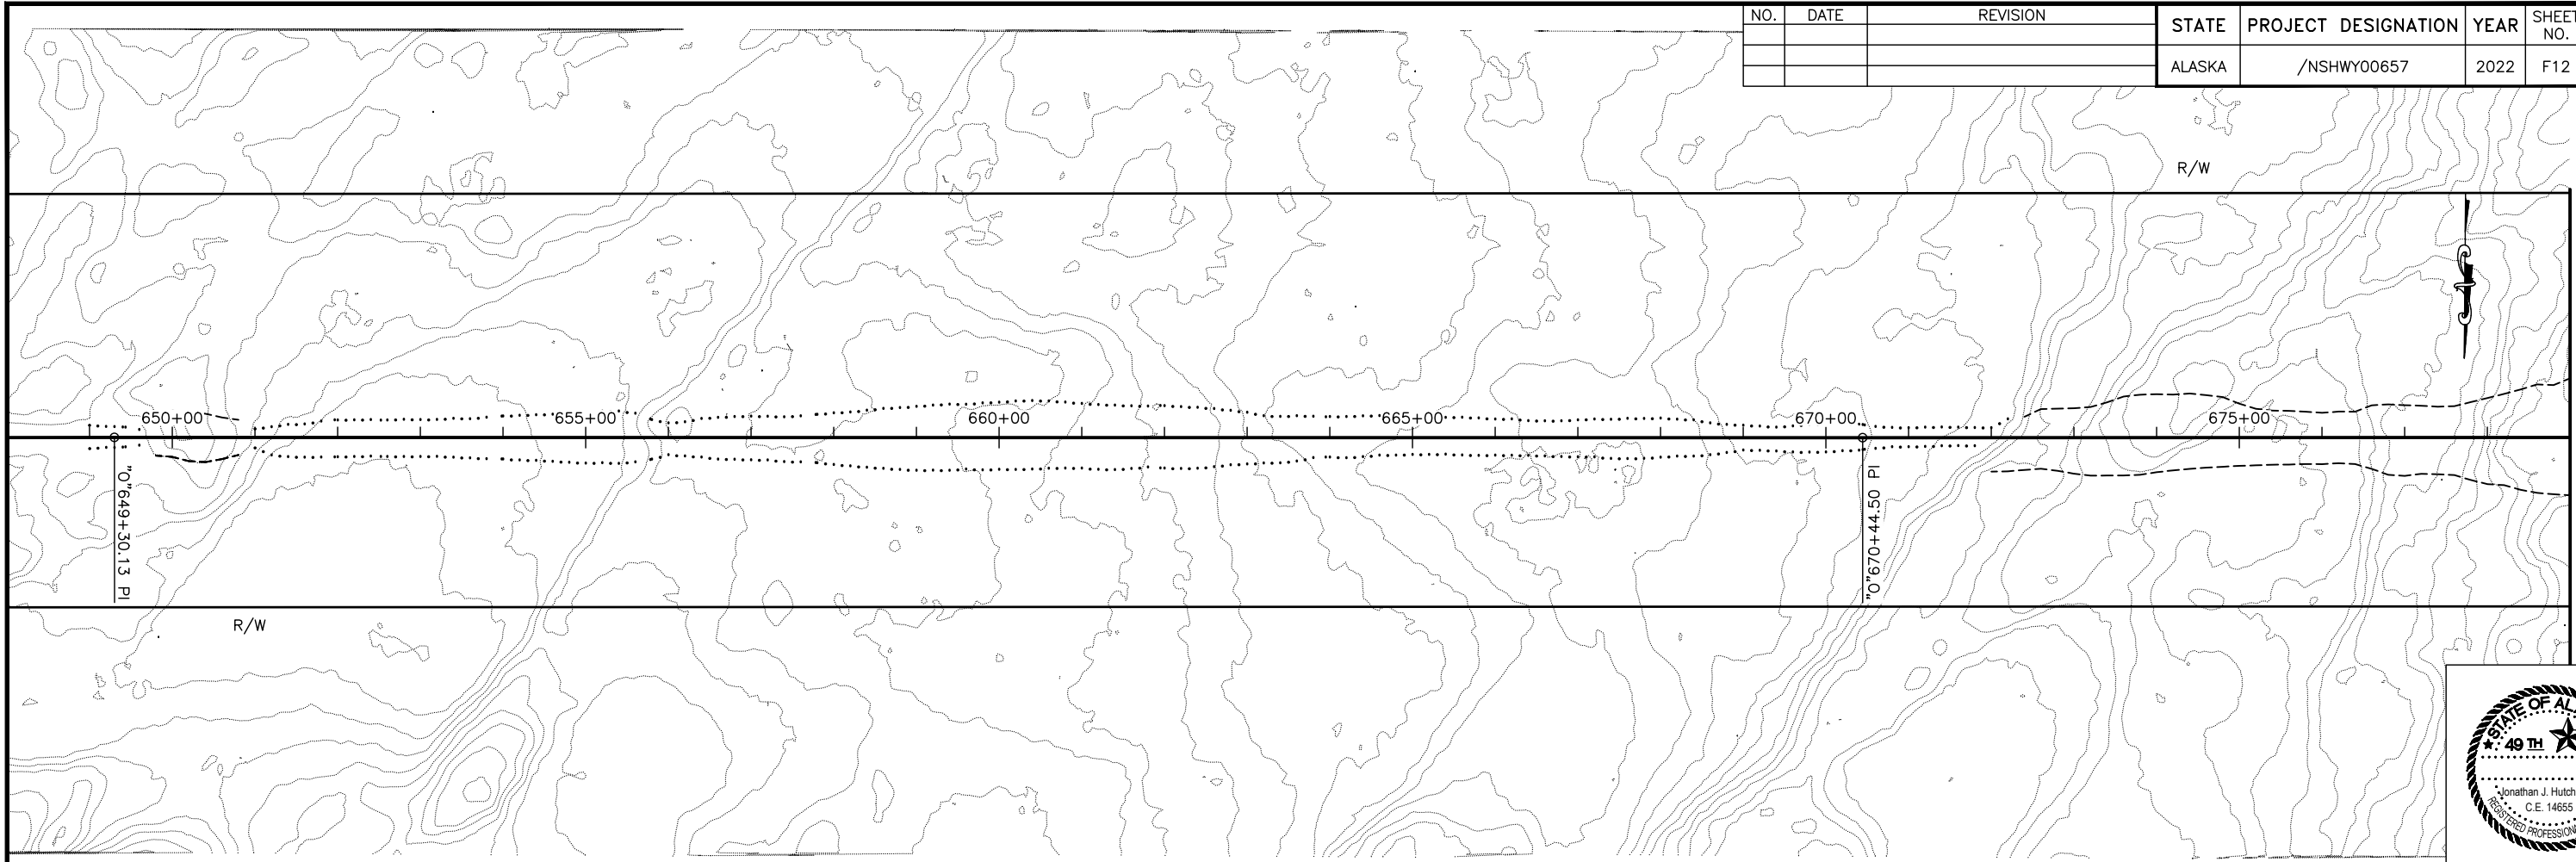



MATCH "0" 679+00 LINE



PLANS DEVELOPED BY: STATE OF ALASKA DEPARTMENT OF TRANSPORTATION & PUBLIC FACILITIES, NORTHERN REGION, 2301 PEGER ROAD, FAIRBANKS, AK 99709 (907)451-2200  
H:\Projects\Communities\Nenana\Tatchacket\Design\4 C3D\1 Plots\00657\_F\_PNP-649+00.00-679+00.00 Sat\_Jul/16/22 11:42pm

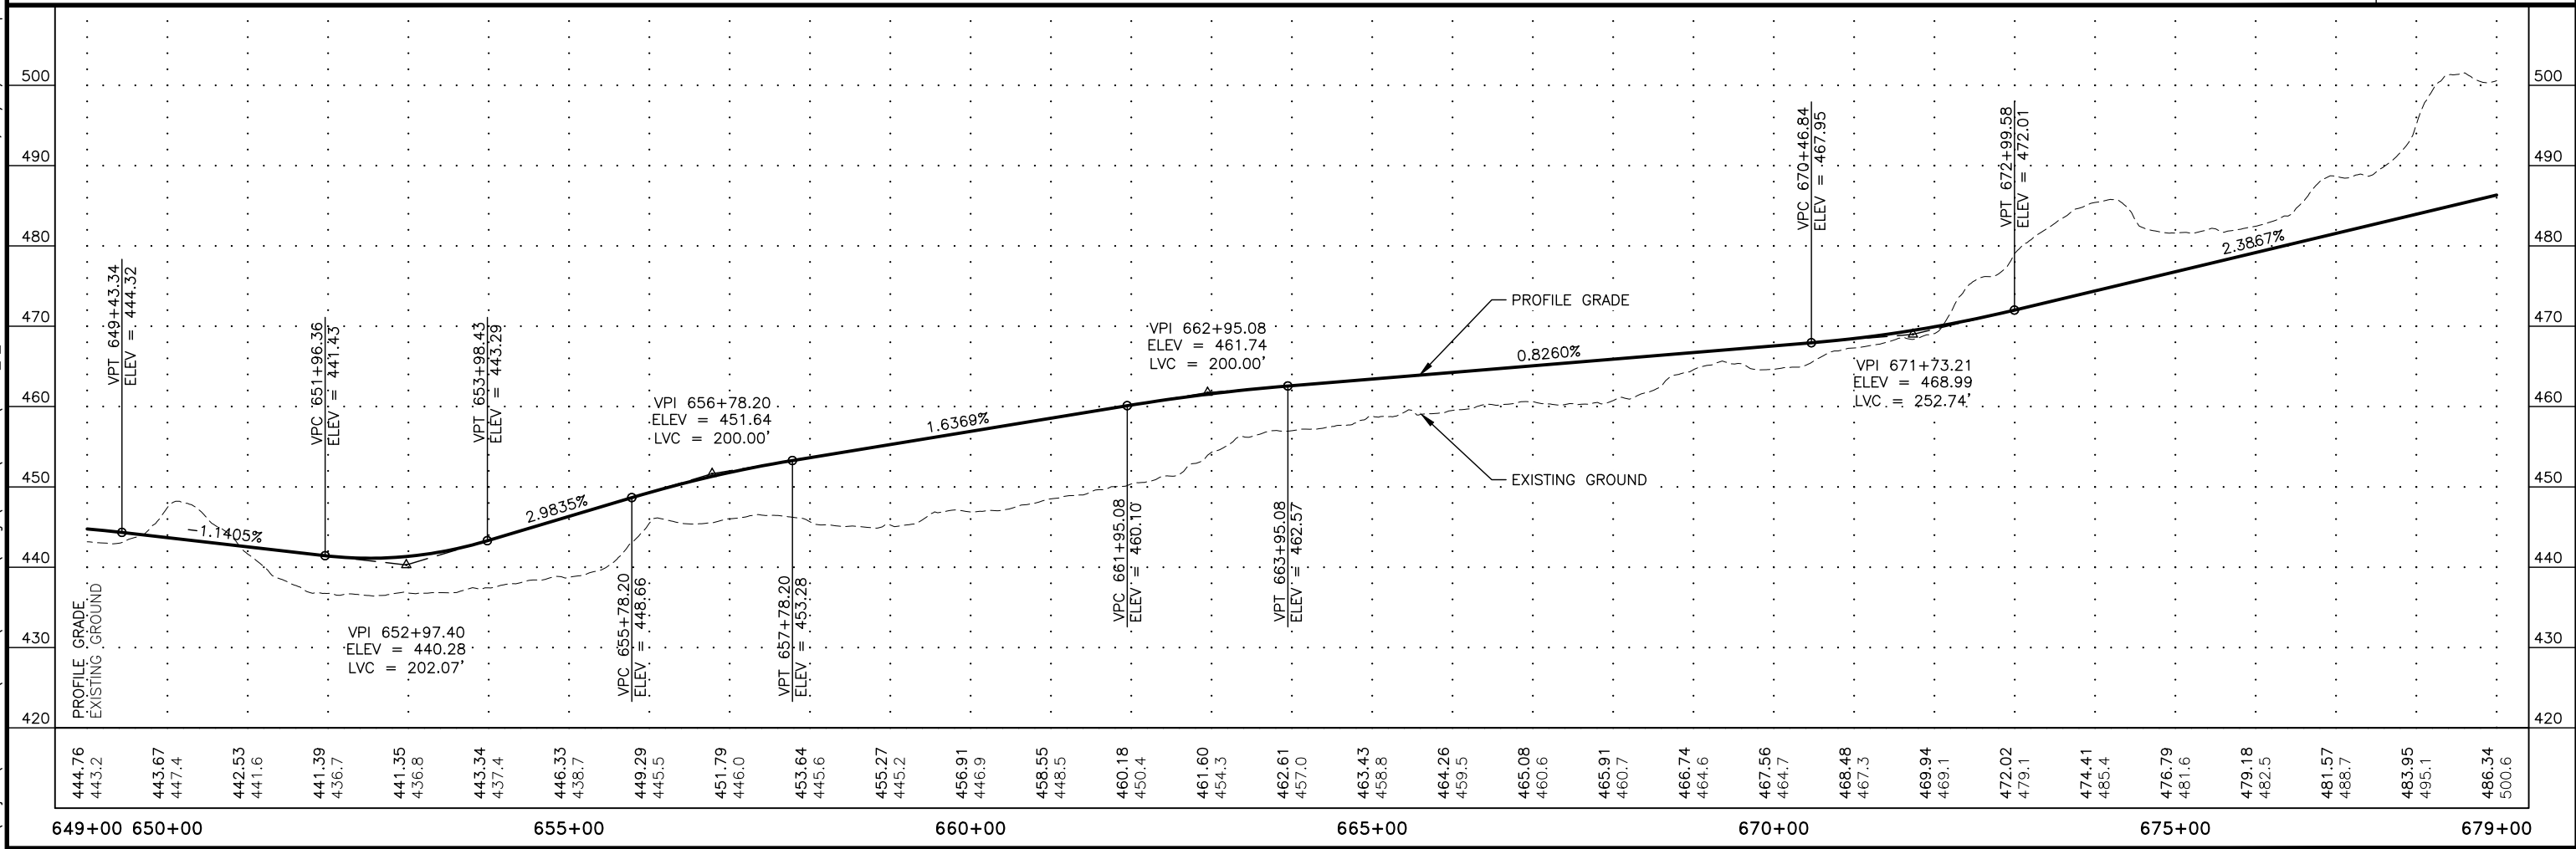

NO.	DATE	REVISION	STATE	PROJECT DESIGNATION	YEAR	SHEET NO.	TOTAL SHEETS
			ALASKA	/NSHWY00657	2022	F13	F39


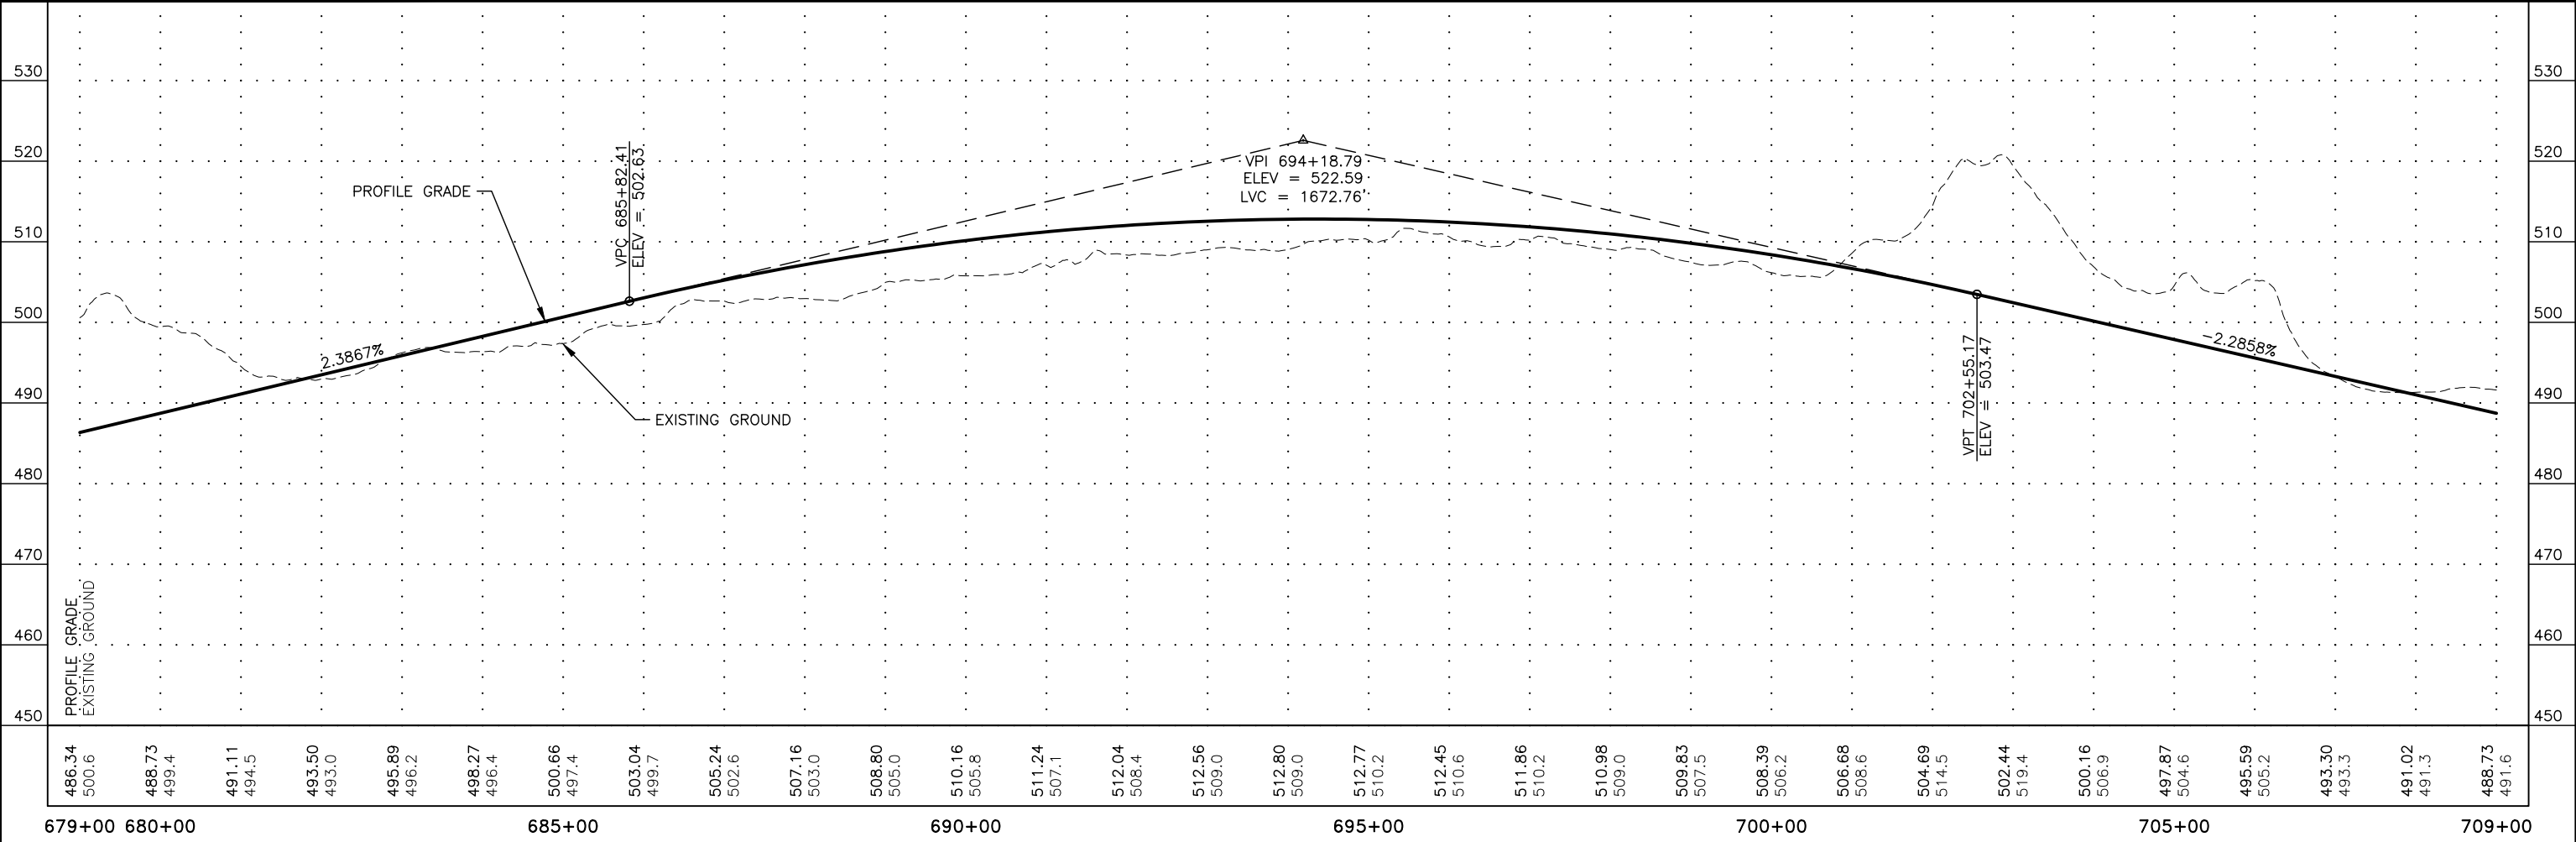
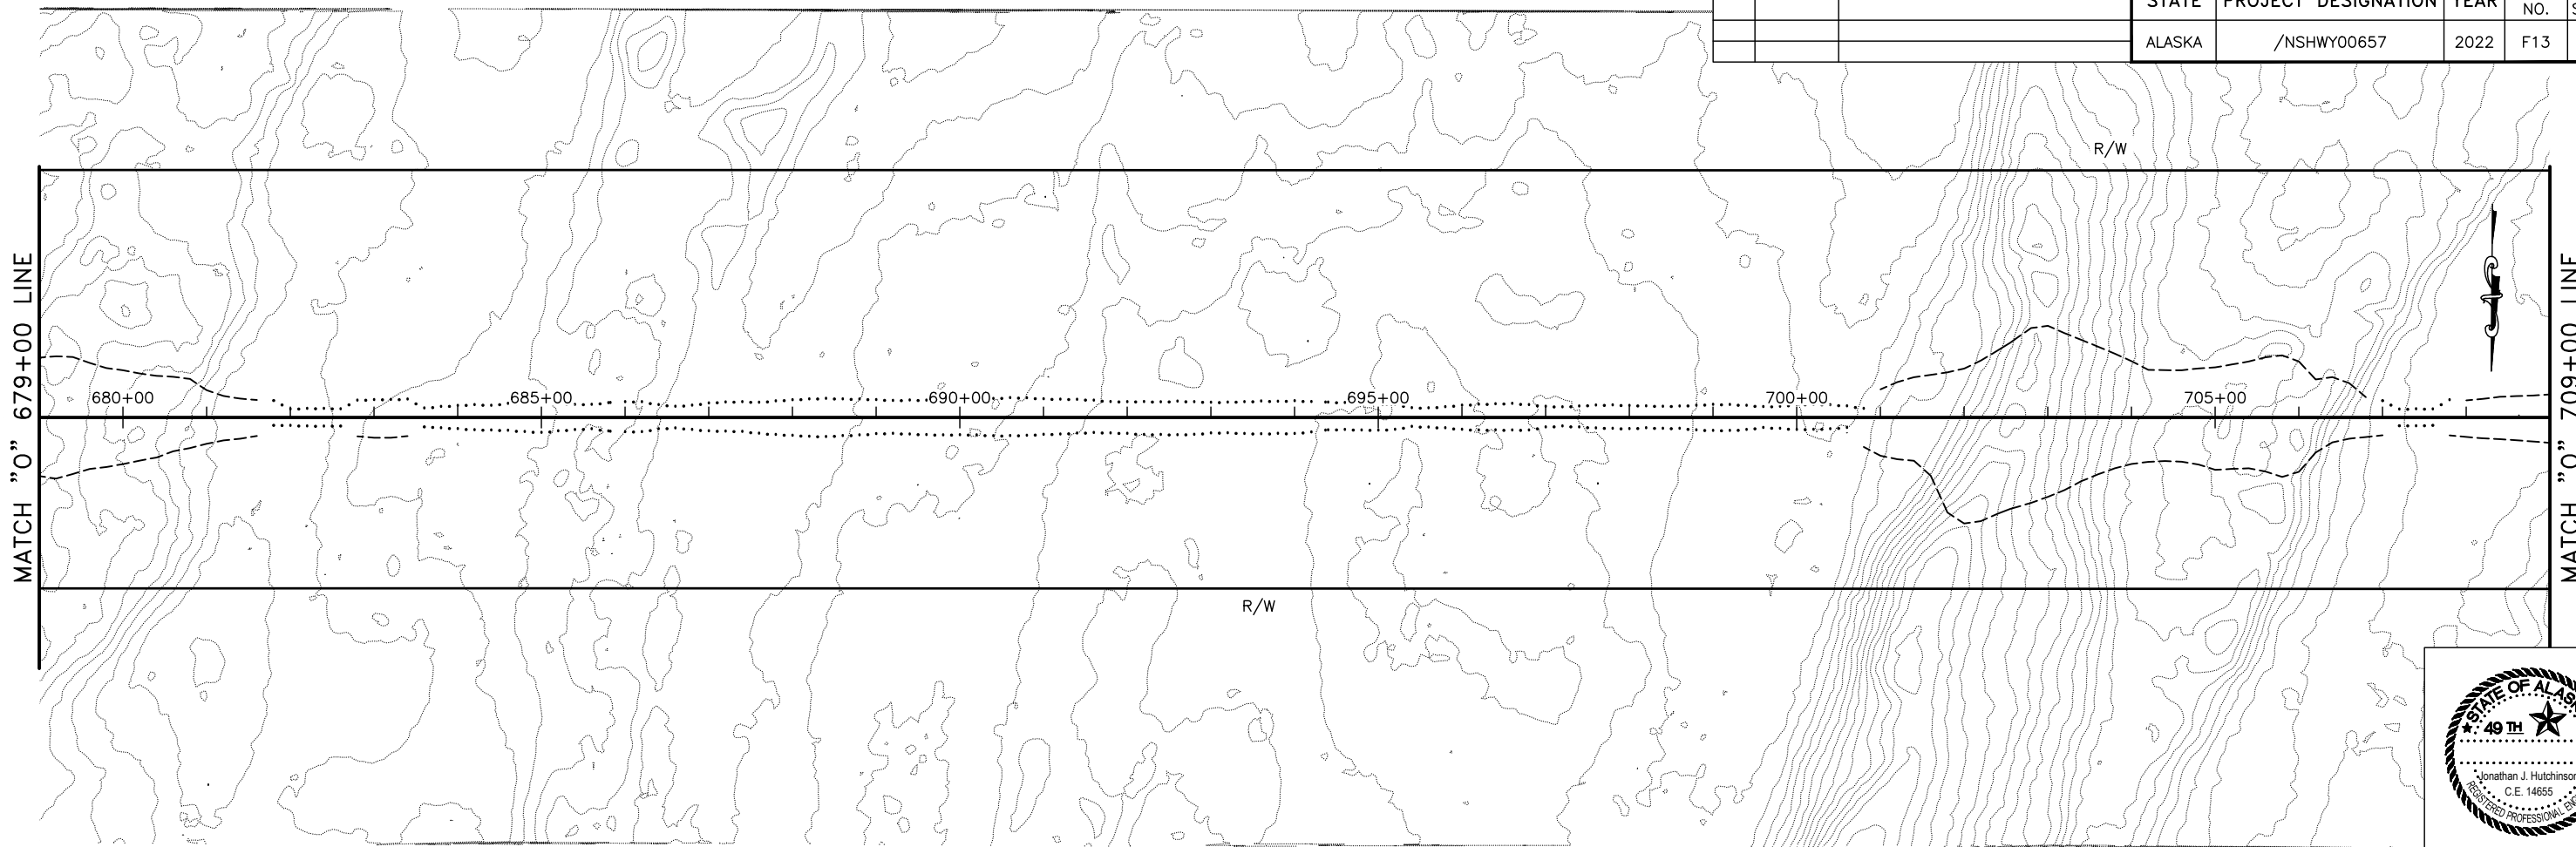


PLANS DEVELOPED BY: STATE OF ALASKA DEPARTMENT OF TRANSPORTATION & PUBLIC FACILITIES, NORTHERN REGION, 2301 PEGER ROAD, FAIRBANKS, AK 99709 (907)451-2200  
 H:\Projects\Communities\Nenana\Tatchacket\Design\4\_C3D\1\_Plots\00657\_F\_PNP-679+00.00-709+00.00 Set\_Jul/16/22 11:44pm


NO.	DATE	REVISION	STATE	PROJECT DESIGNATION	YEAR	SHEET NO.	TOTAL SHEETS
			ALASKA	/NSHWY00657	2022	F14	F39

MATCH "O" 709+00 LINE


MATCH "O" 739+00 LINE

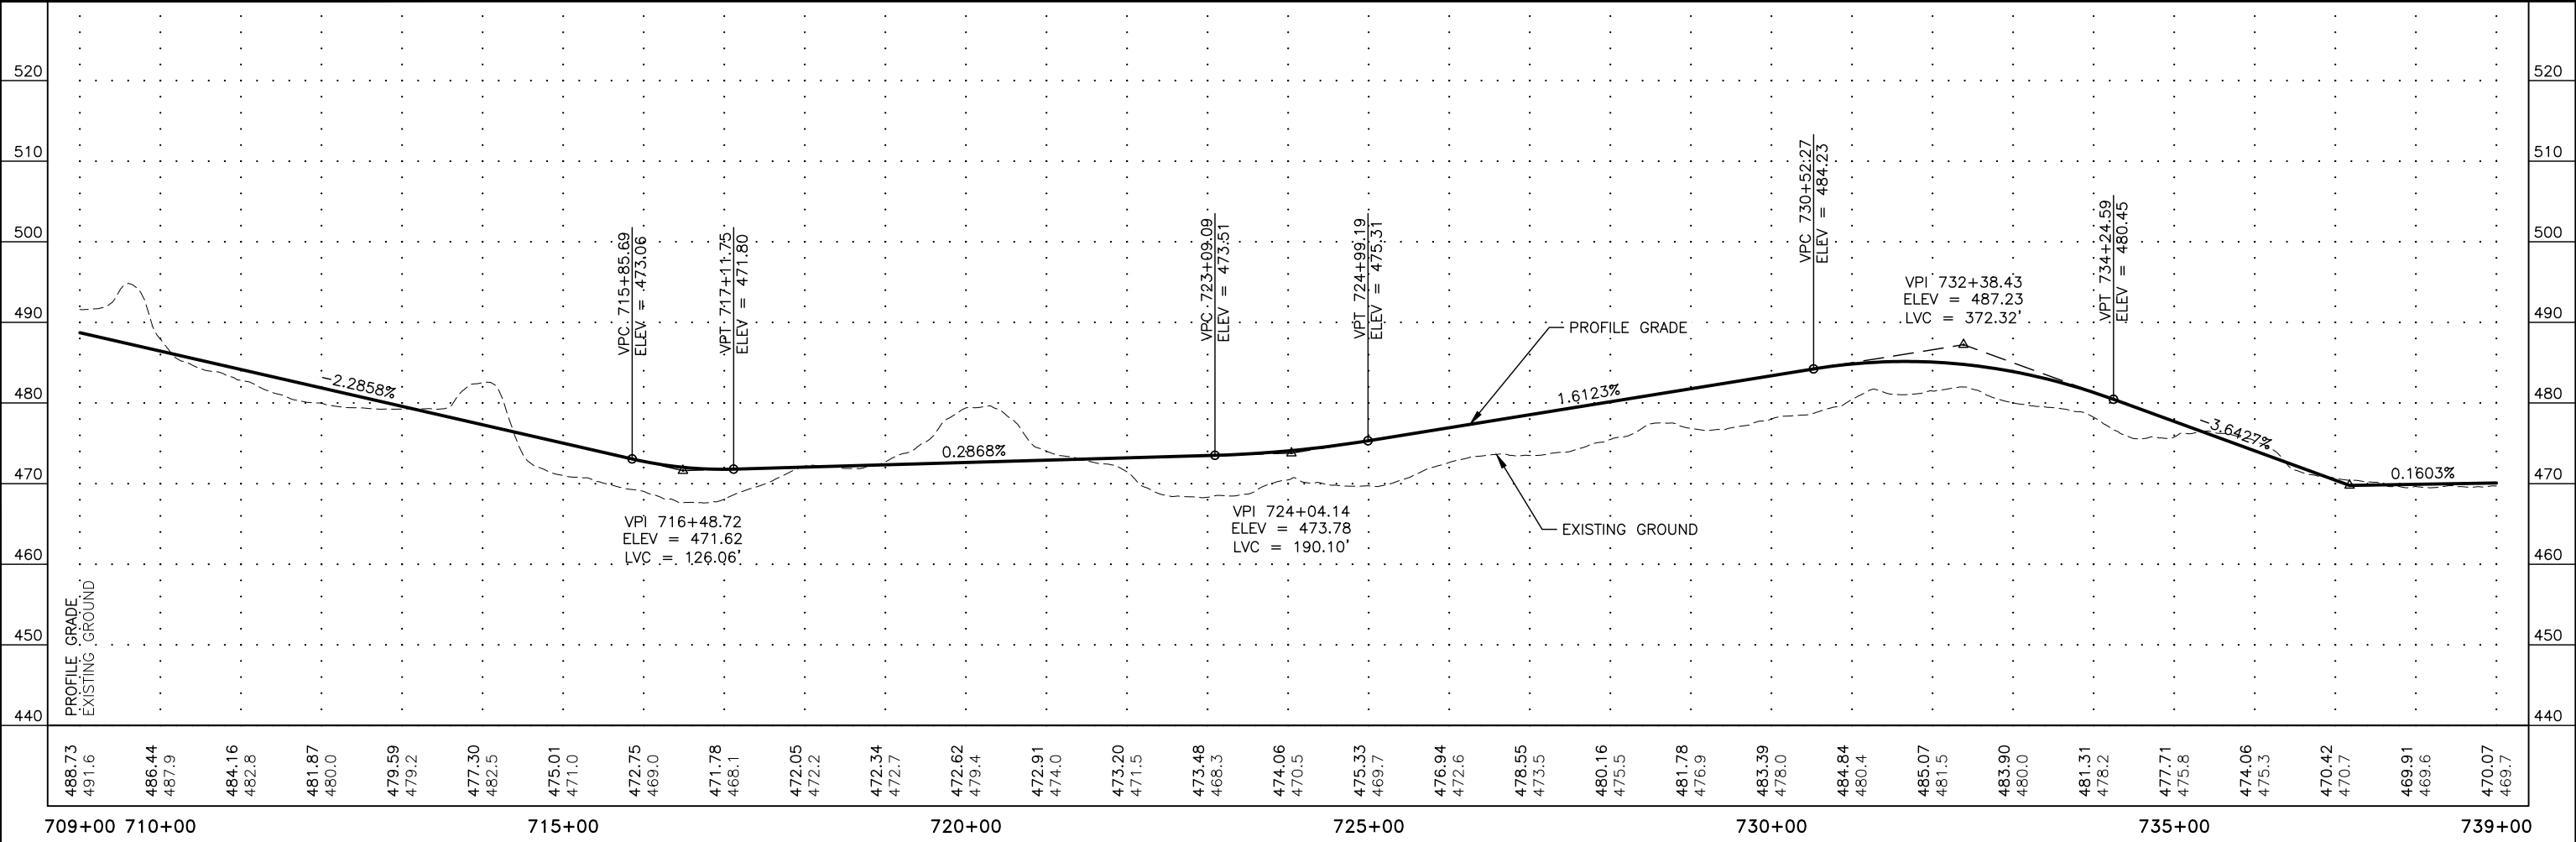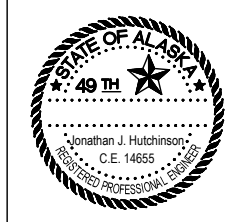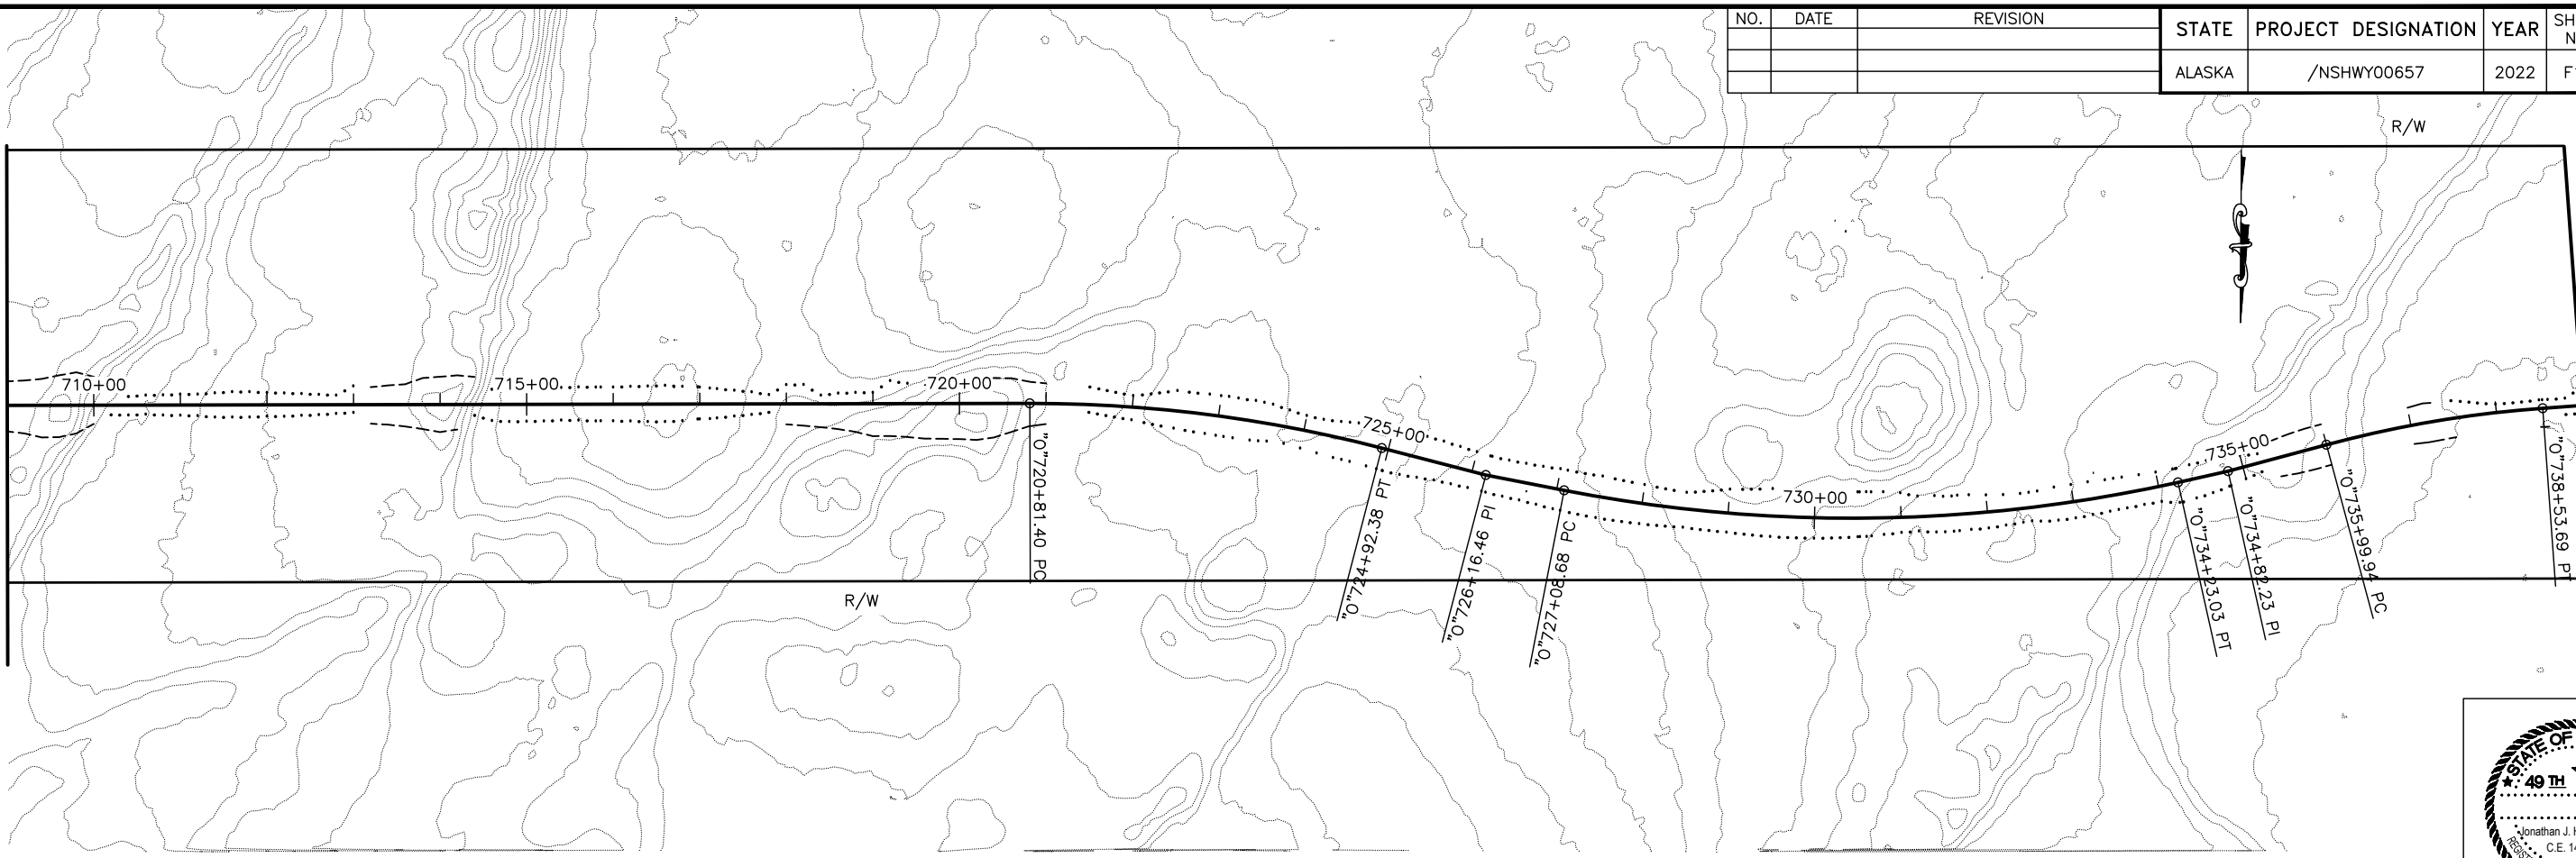



NO.	DATE	REVISION	STATE	PROJECT DESIGNATION	YEAR	SHEET NO.	TOTAL SHEETS
			ALASKA	/NSHWY00657	2022	F15	F39

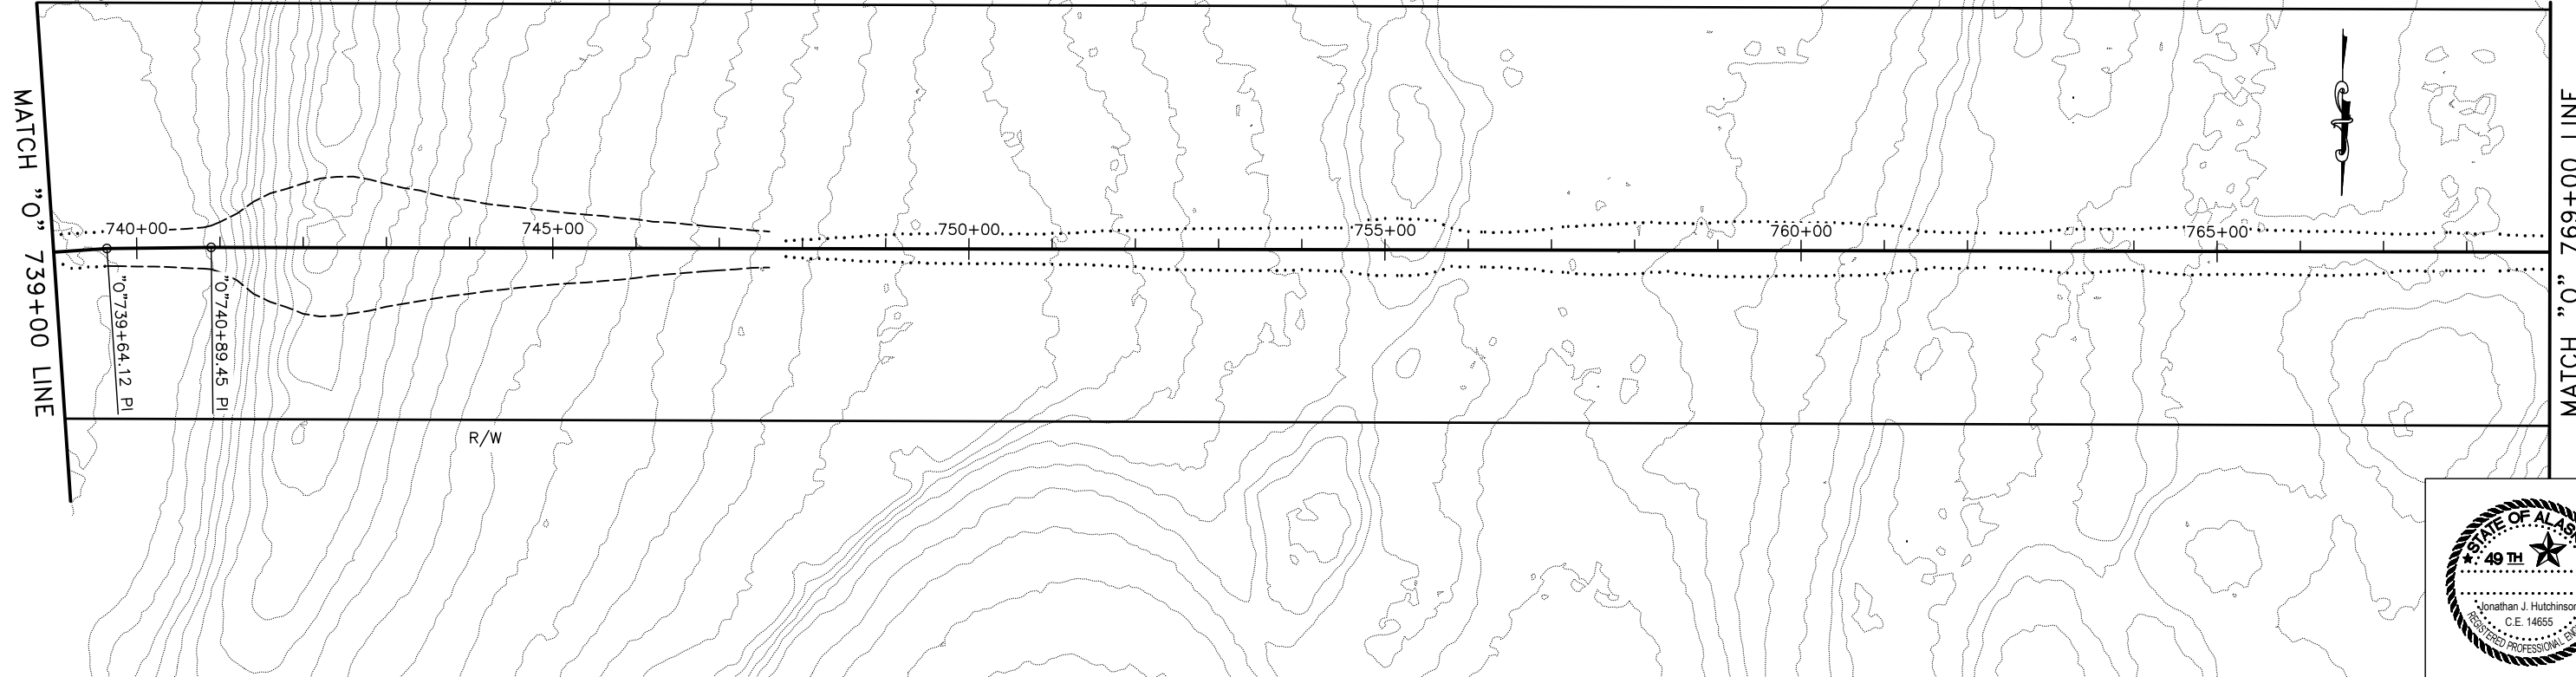

PLANS DEVELOPED BY: STATE OF ALASKA DEPARTMENT OF TRANSPORTATION & PUBLIC FACILITIES, NORTHERN REGION, 2301 PEGER ROAD, FAIRBANKS, AK 99709 (907)451-2200  
 H:\Projects\Communities\Nenano\Tatchuck\Design\4\_C3D\1\_Plots\00657\_F\_PNP\_739+00.00-769+00.00 Set\_Jul/16/22 11:48pm


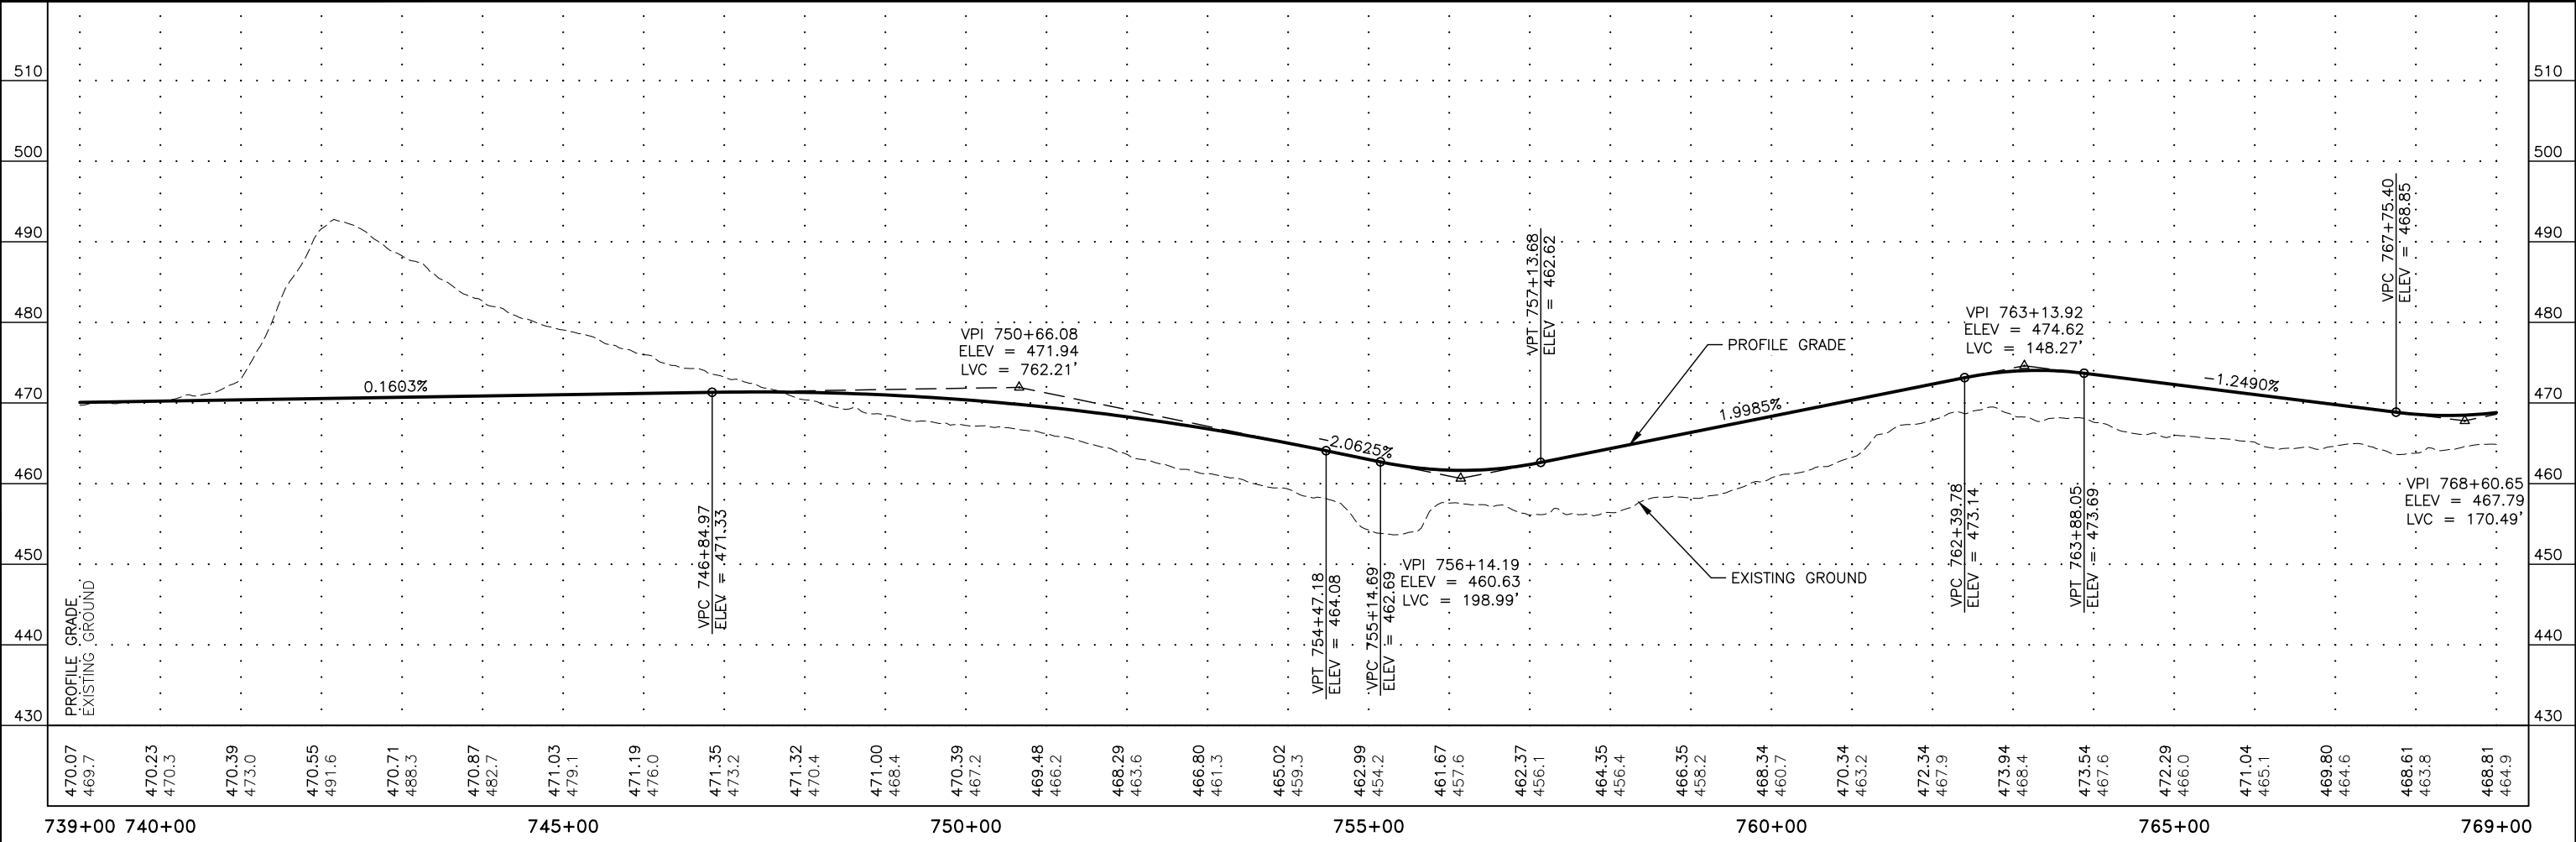


NO.	DATE	REVISION	STATE	PROJECT DESIGNATION	YEAR	SHEET NO.	TOTAL SHEETS
			ALASKA	/NSHWY00657	2022	F16	F39

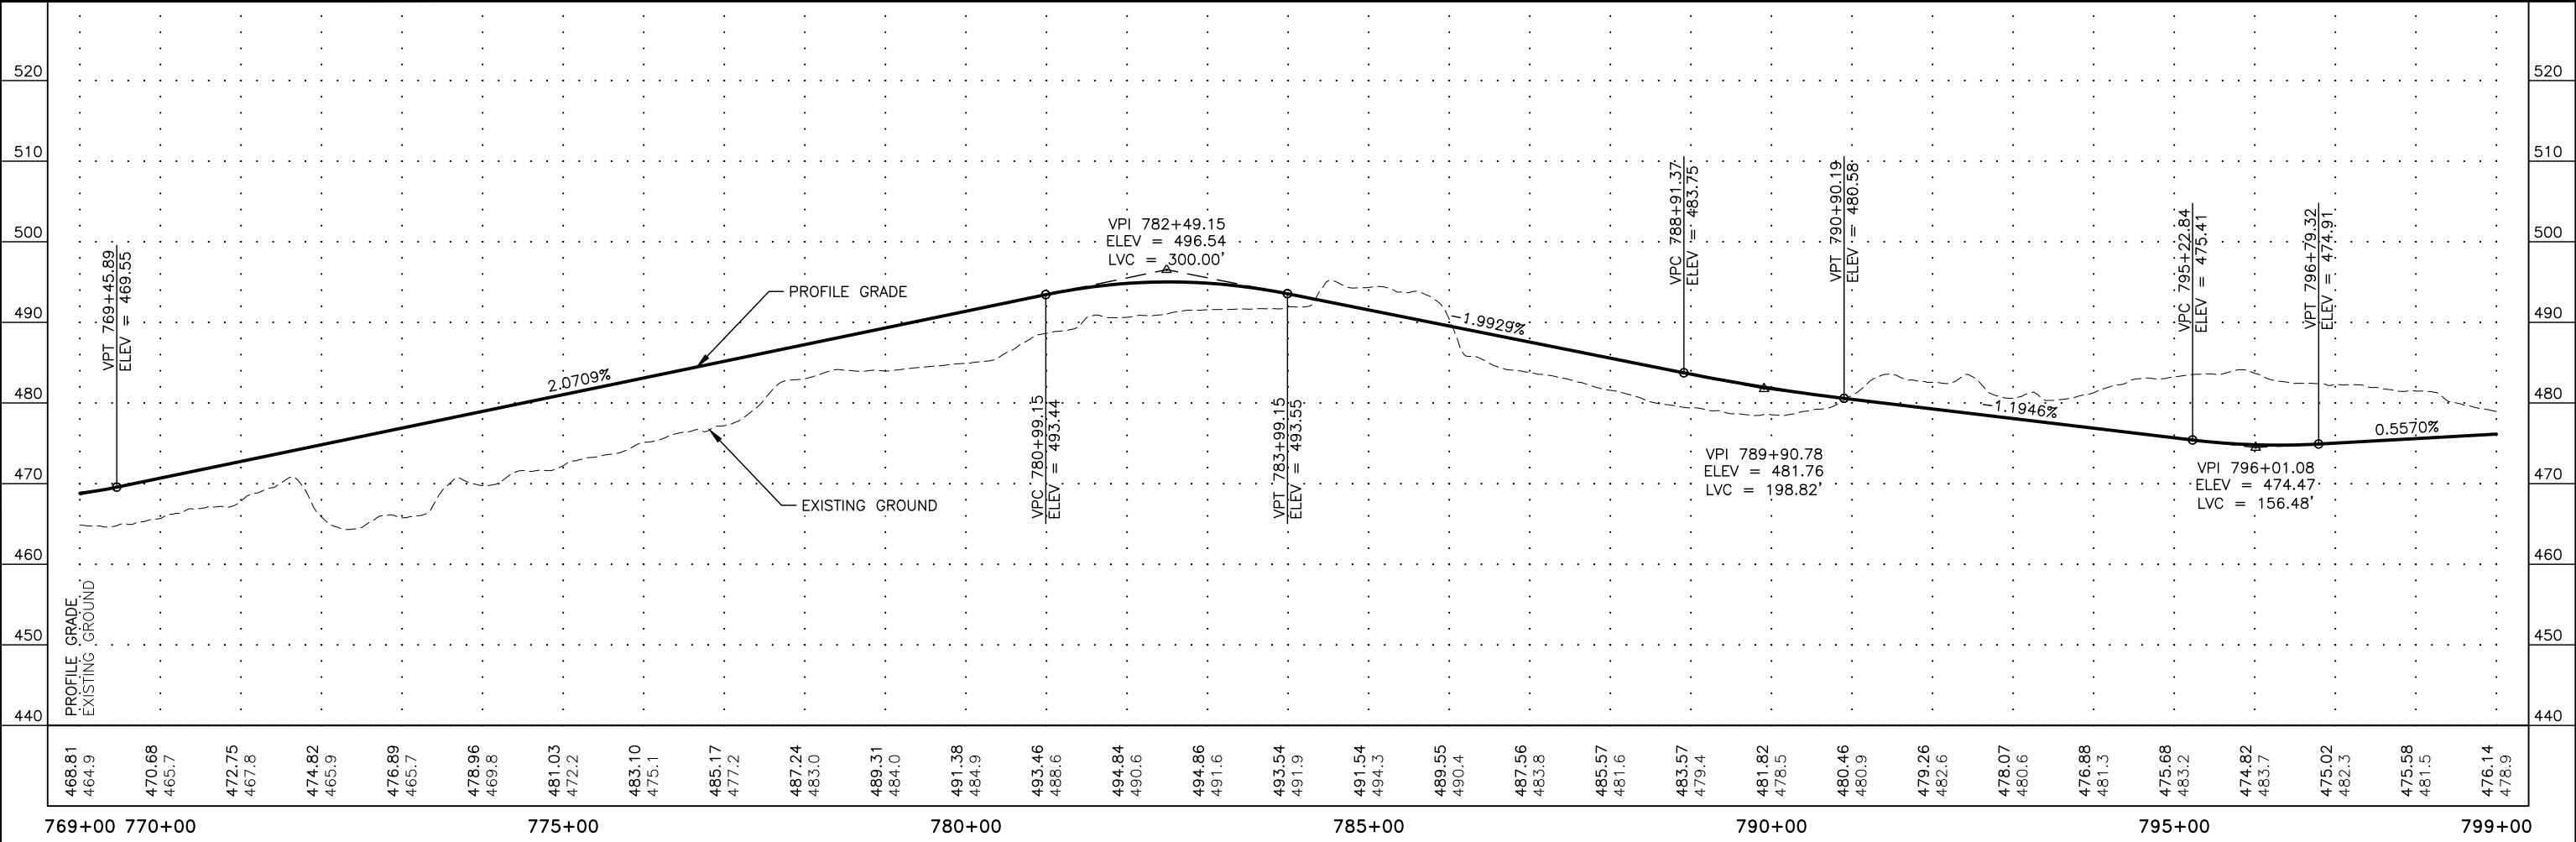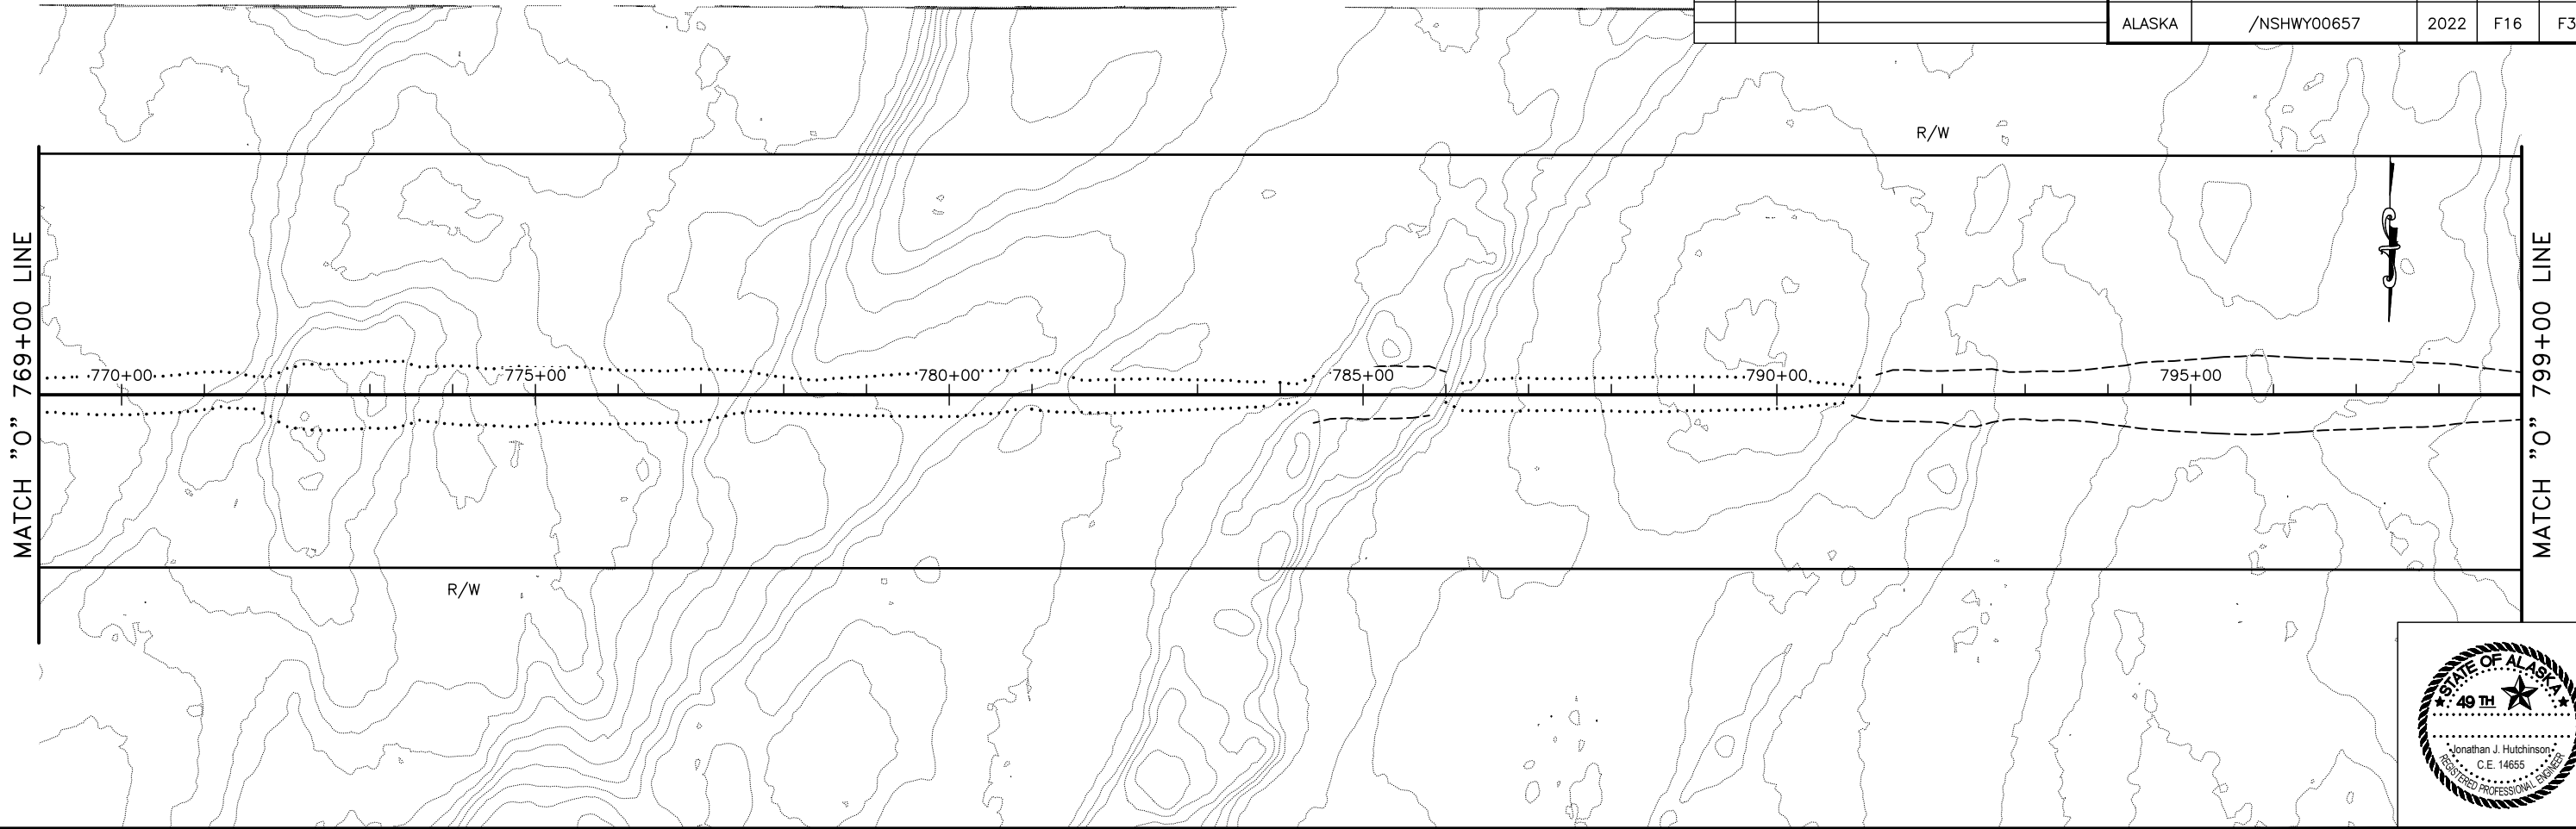



PLANS DEVELOPED BY: STATE OF ALASKA DEPARTMENT OF TRANSPORTATION & PUBLIC FACILITIES, NORTHERN REGION, 2301 PEGER ROAD, FAIRBANKS, AK 99709 (907)451-2200  
 H:\Projects\Communities\Nenana\Tatchacket\Design\4\_C3D\1\_Plots\00657\_F\_PNP-769+00.00-799+00.00 Sat\_Jul/16/22 11:51pm

NO.	DATE	REVISION	STATE	PROJECT DESIGNATION	YEAR	SHEET NO.	TOTAL SHEETS
			ALASKA	/NSHWY00657	2022	F17	F39

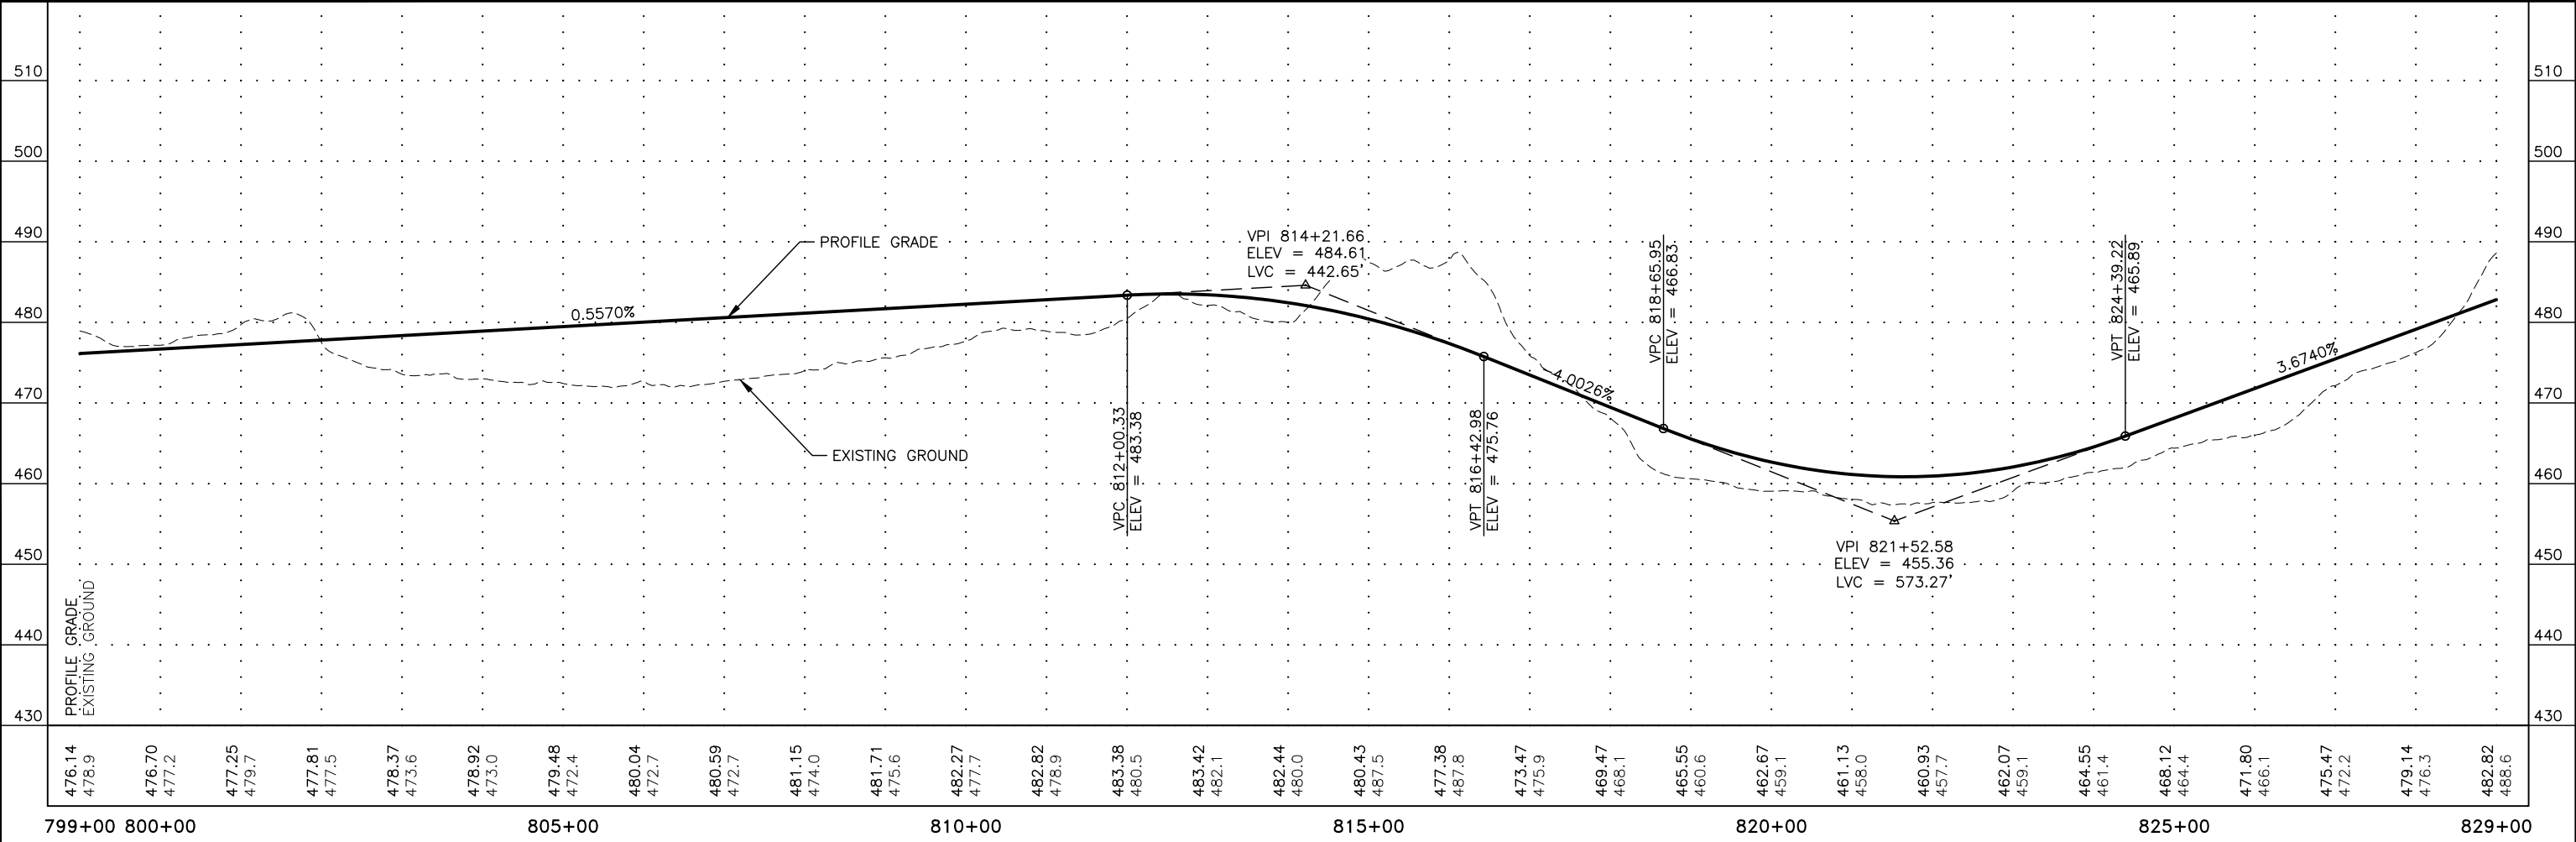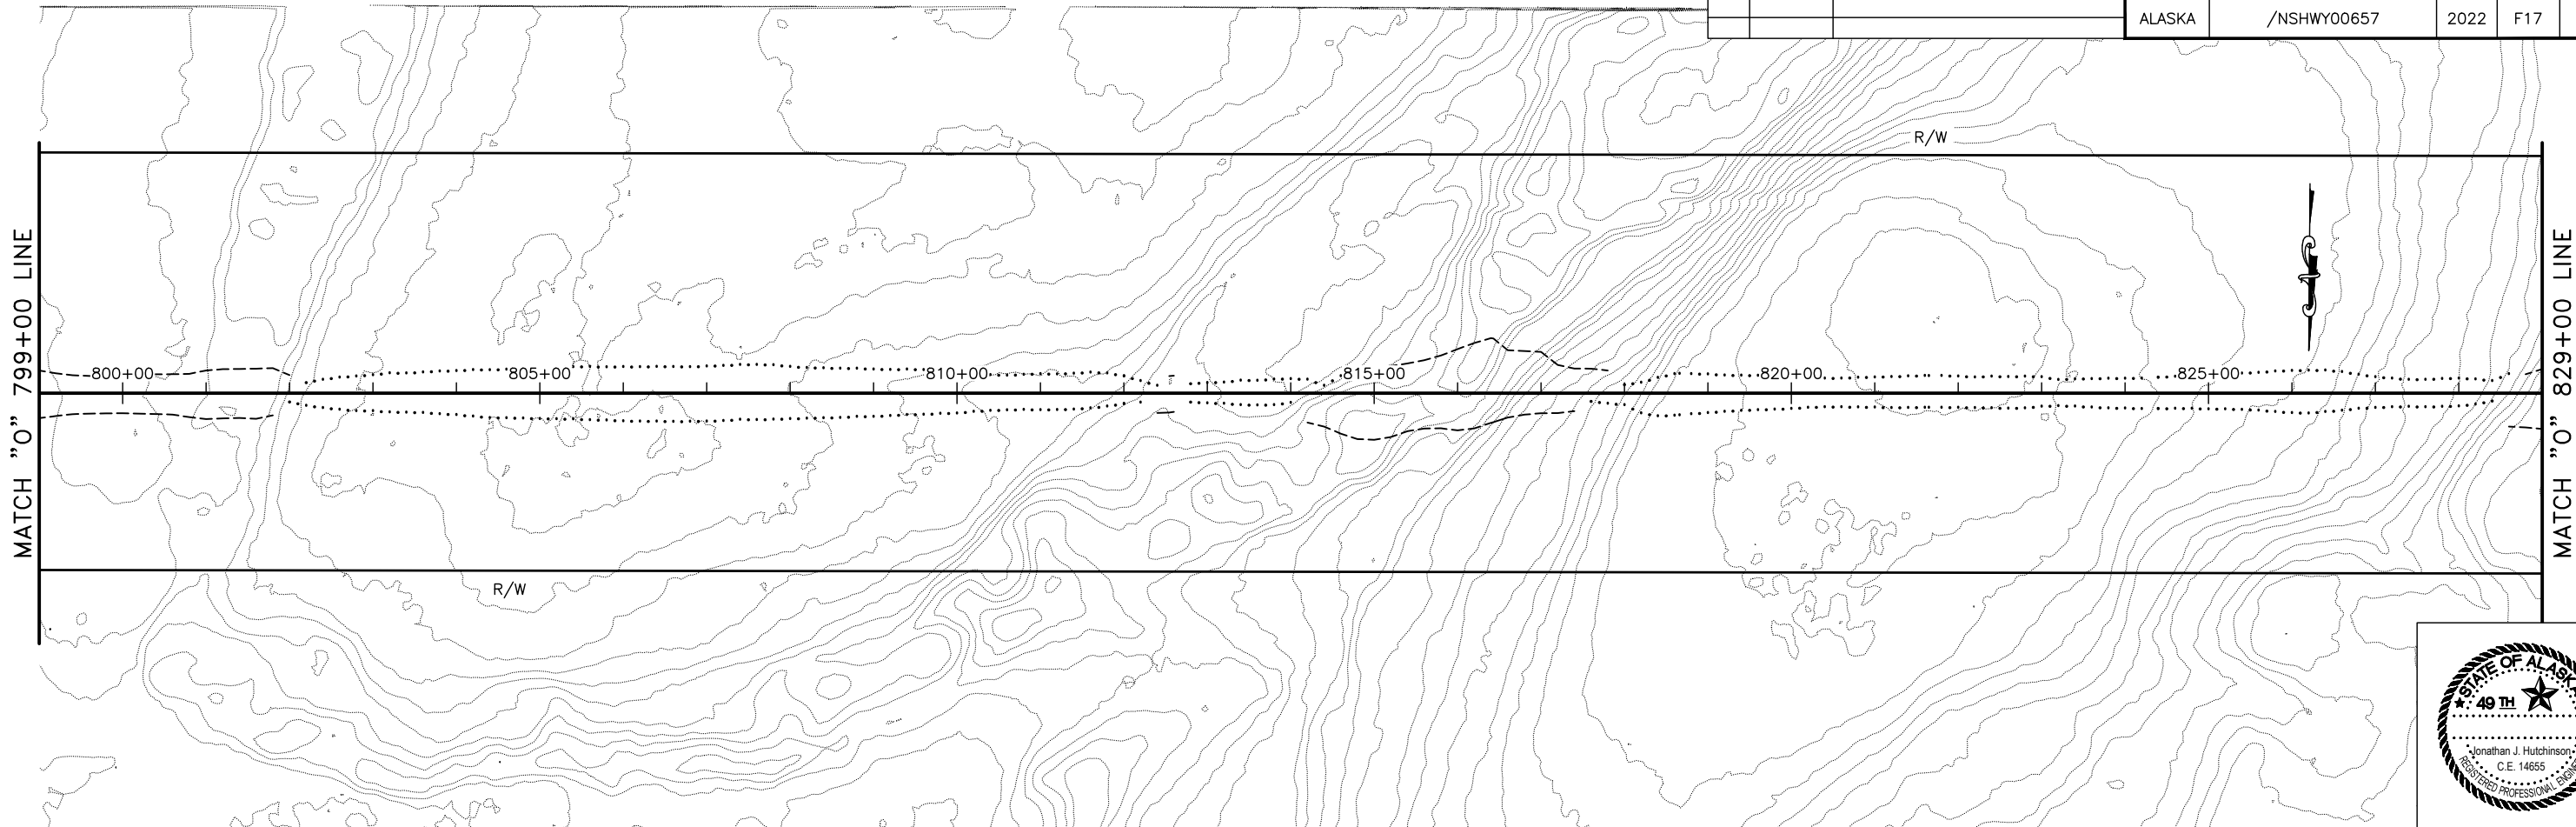



PLANS DEVELOPED BY: STATE OF ALASKA DEPARTMENT OF TRANSPORTATION & PUBLIC FACILITIES, NORTHERN REGION, 2301 PEGER ROAD, FAIRBANKS, AK 99709 (907)451-2200  
 H:\Projects\Communities\Nenana\Tatchacket\Design\4\_C3D\1 Plots\00657\_F\_PNP\_799+00.00-829+00.00 Sat\_Jul/16/22 11:53pm

NO.	DATE	REVISION	STATE	PROJECT DESIGNATION	YEAR	SHEET NO.	TOTAL SHEETS
			ALASKA	/NSHWY00657	2022	F18	F39

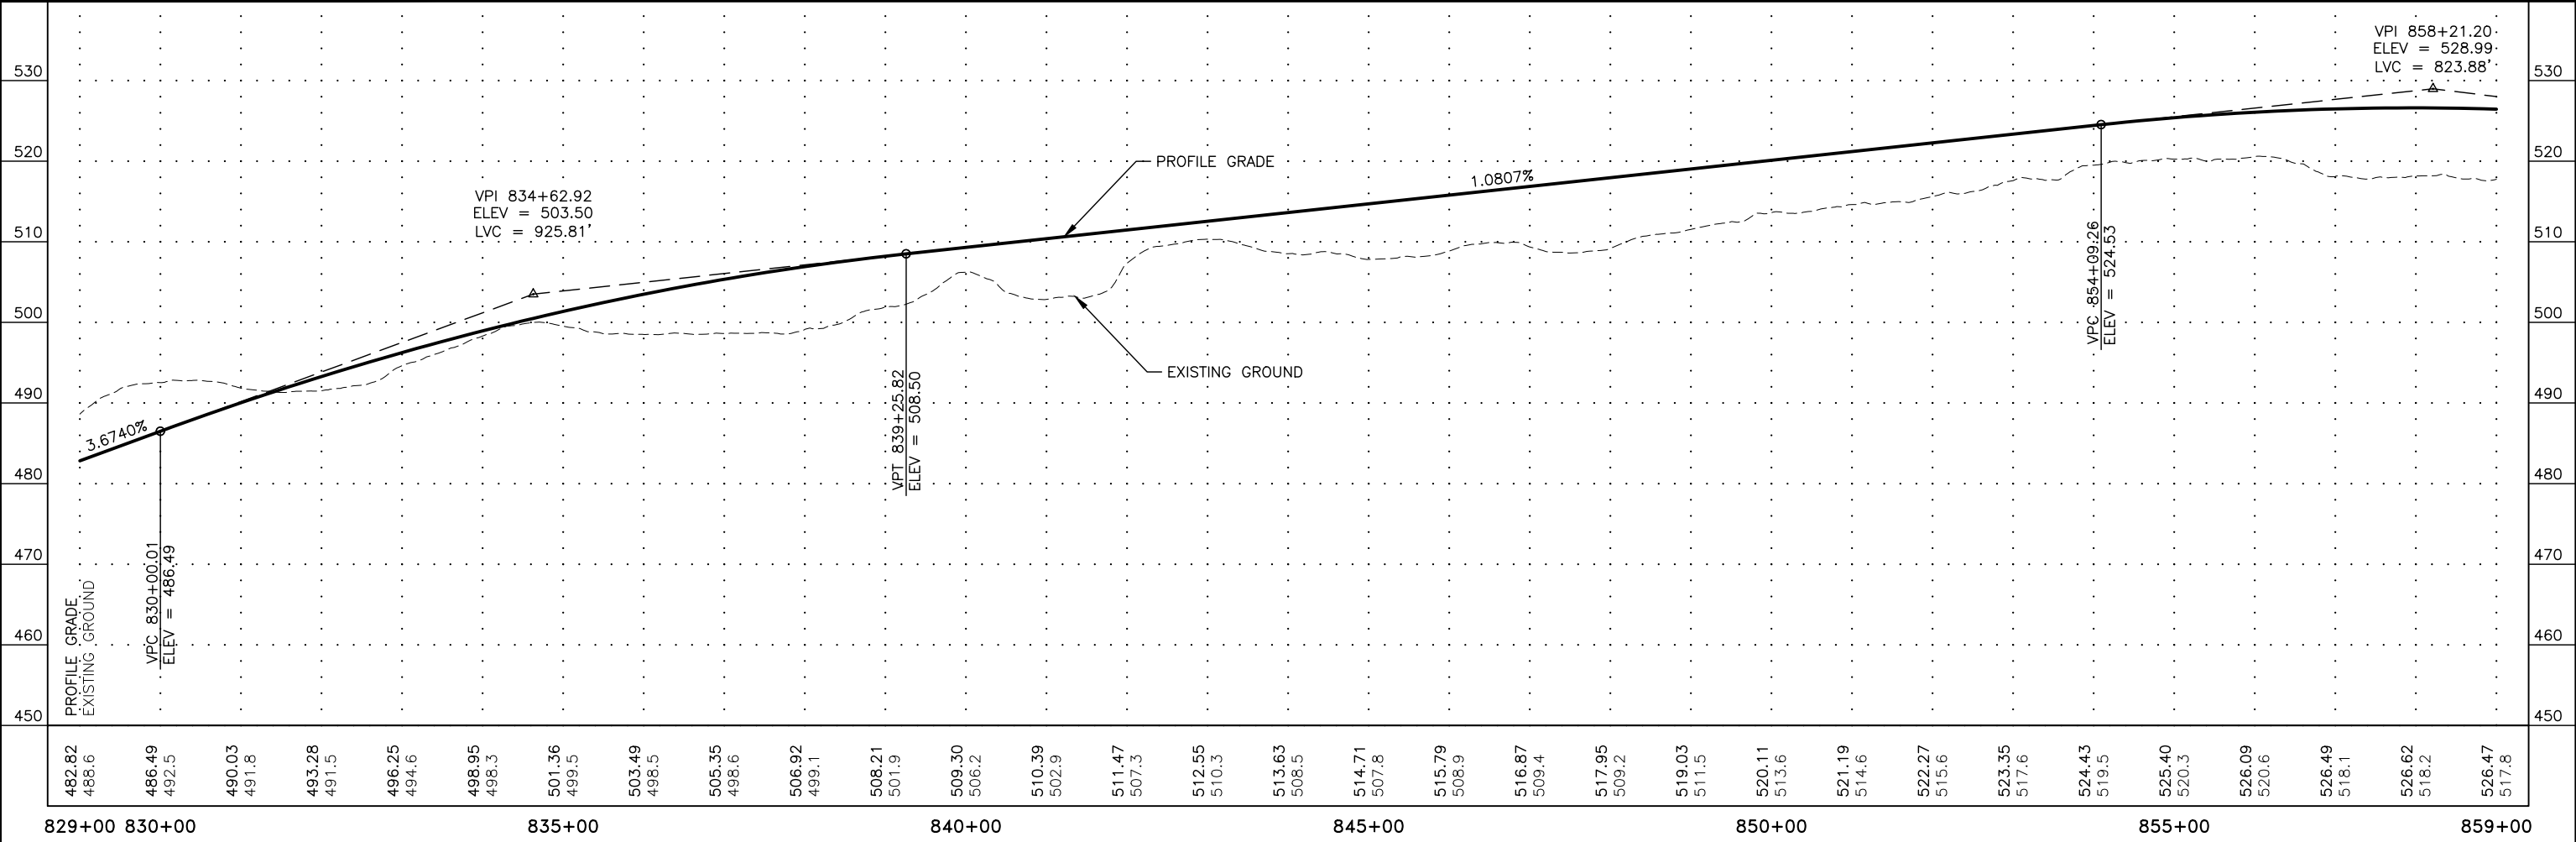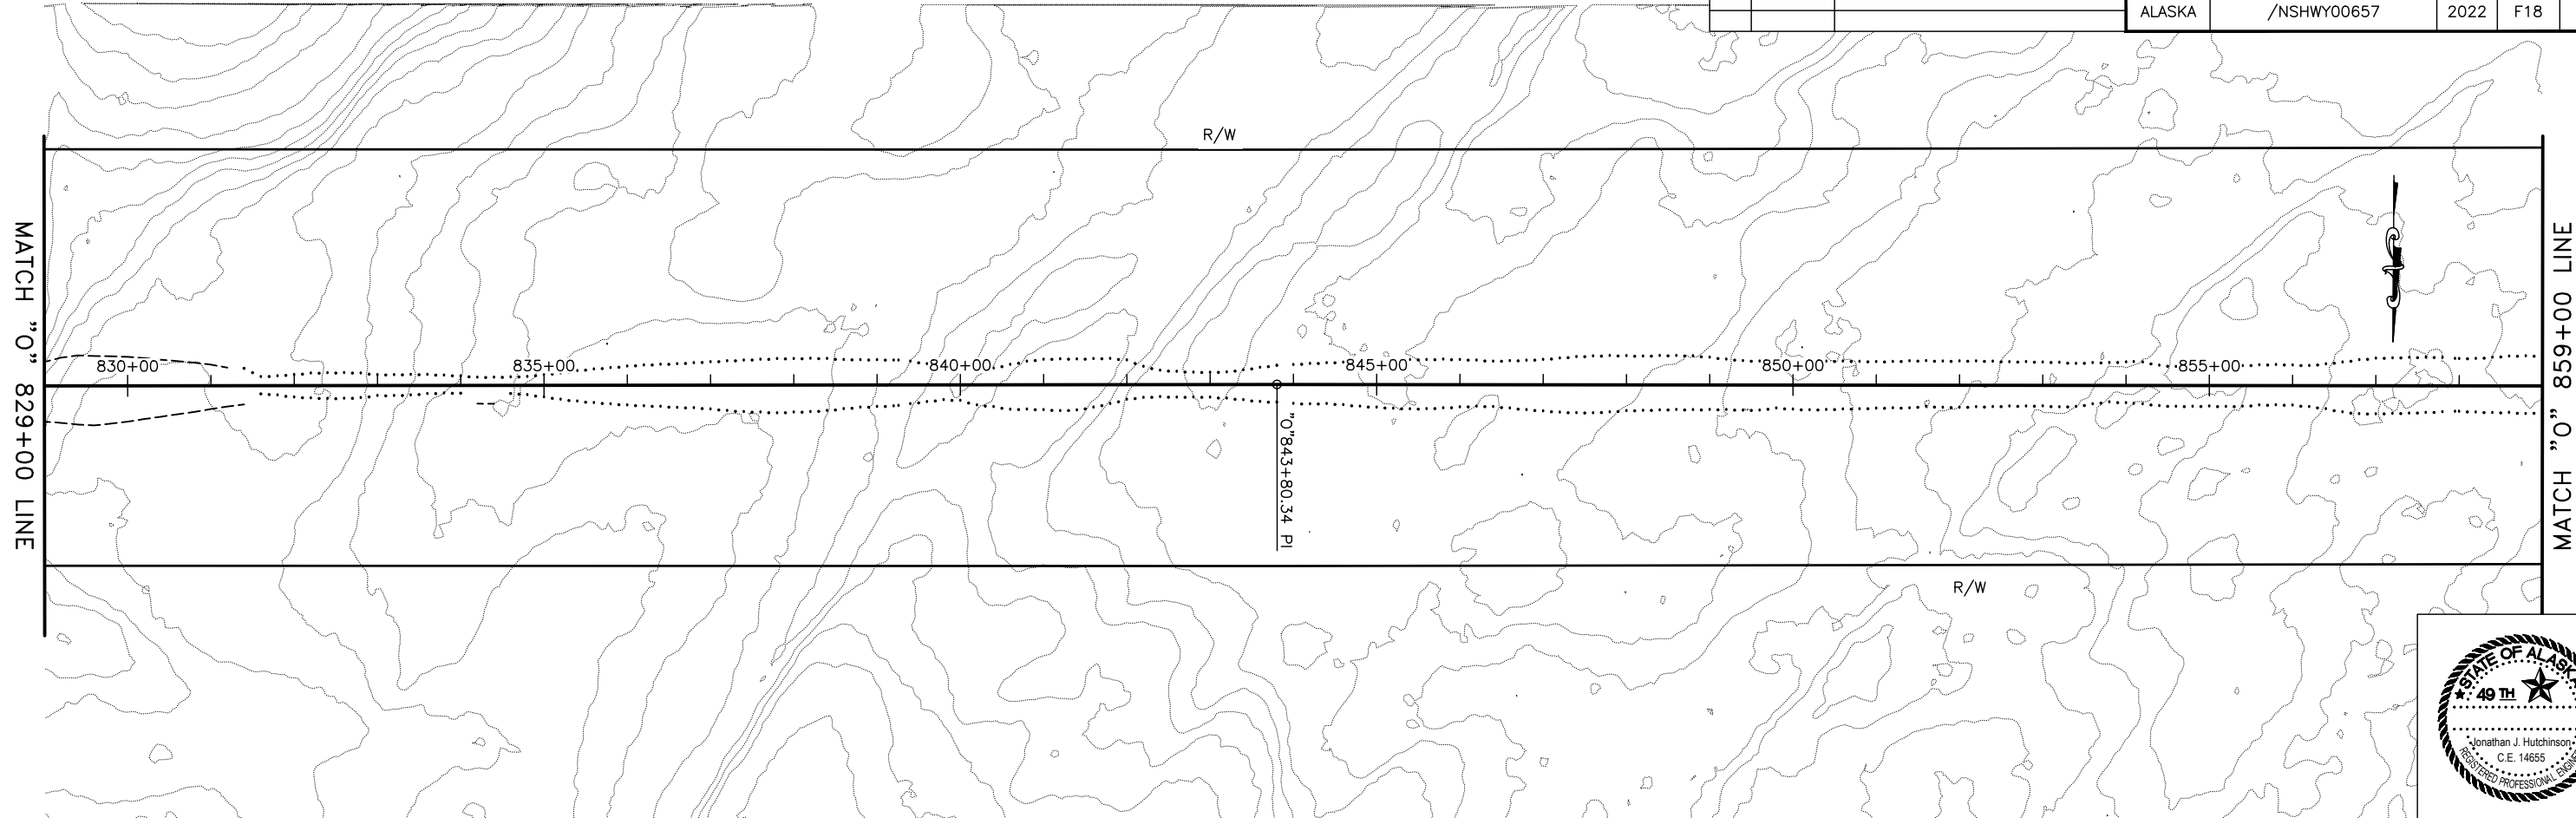

PLANS DEVELOPED BY: STATE OF ALASKA DEPARTMENT OF TRANSPORTATION & PUBLIC FACILITIES, NORTHERN REGION, 2301 PEGER ROAD, FAIRBANKS, AK 99709 (907)451-2200  
 H:\Projects\Communities\Nenana\Tatchacket\Design\4\_C3D\1\_Plots\00657\_F\_PNP-829+00.00-859+00.00 Set\_Jul/16/22 11:55pm




NO.	DATE	REVISION	STATE	PROJECT DESIGNATION	YEAR	SHEET NO.	TOTAL SHEETS
			ALASKA	/NSHWY00657	2022	F19	F39

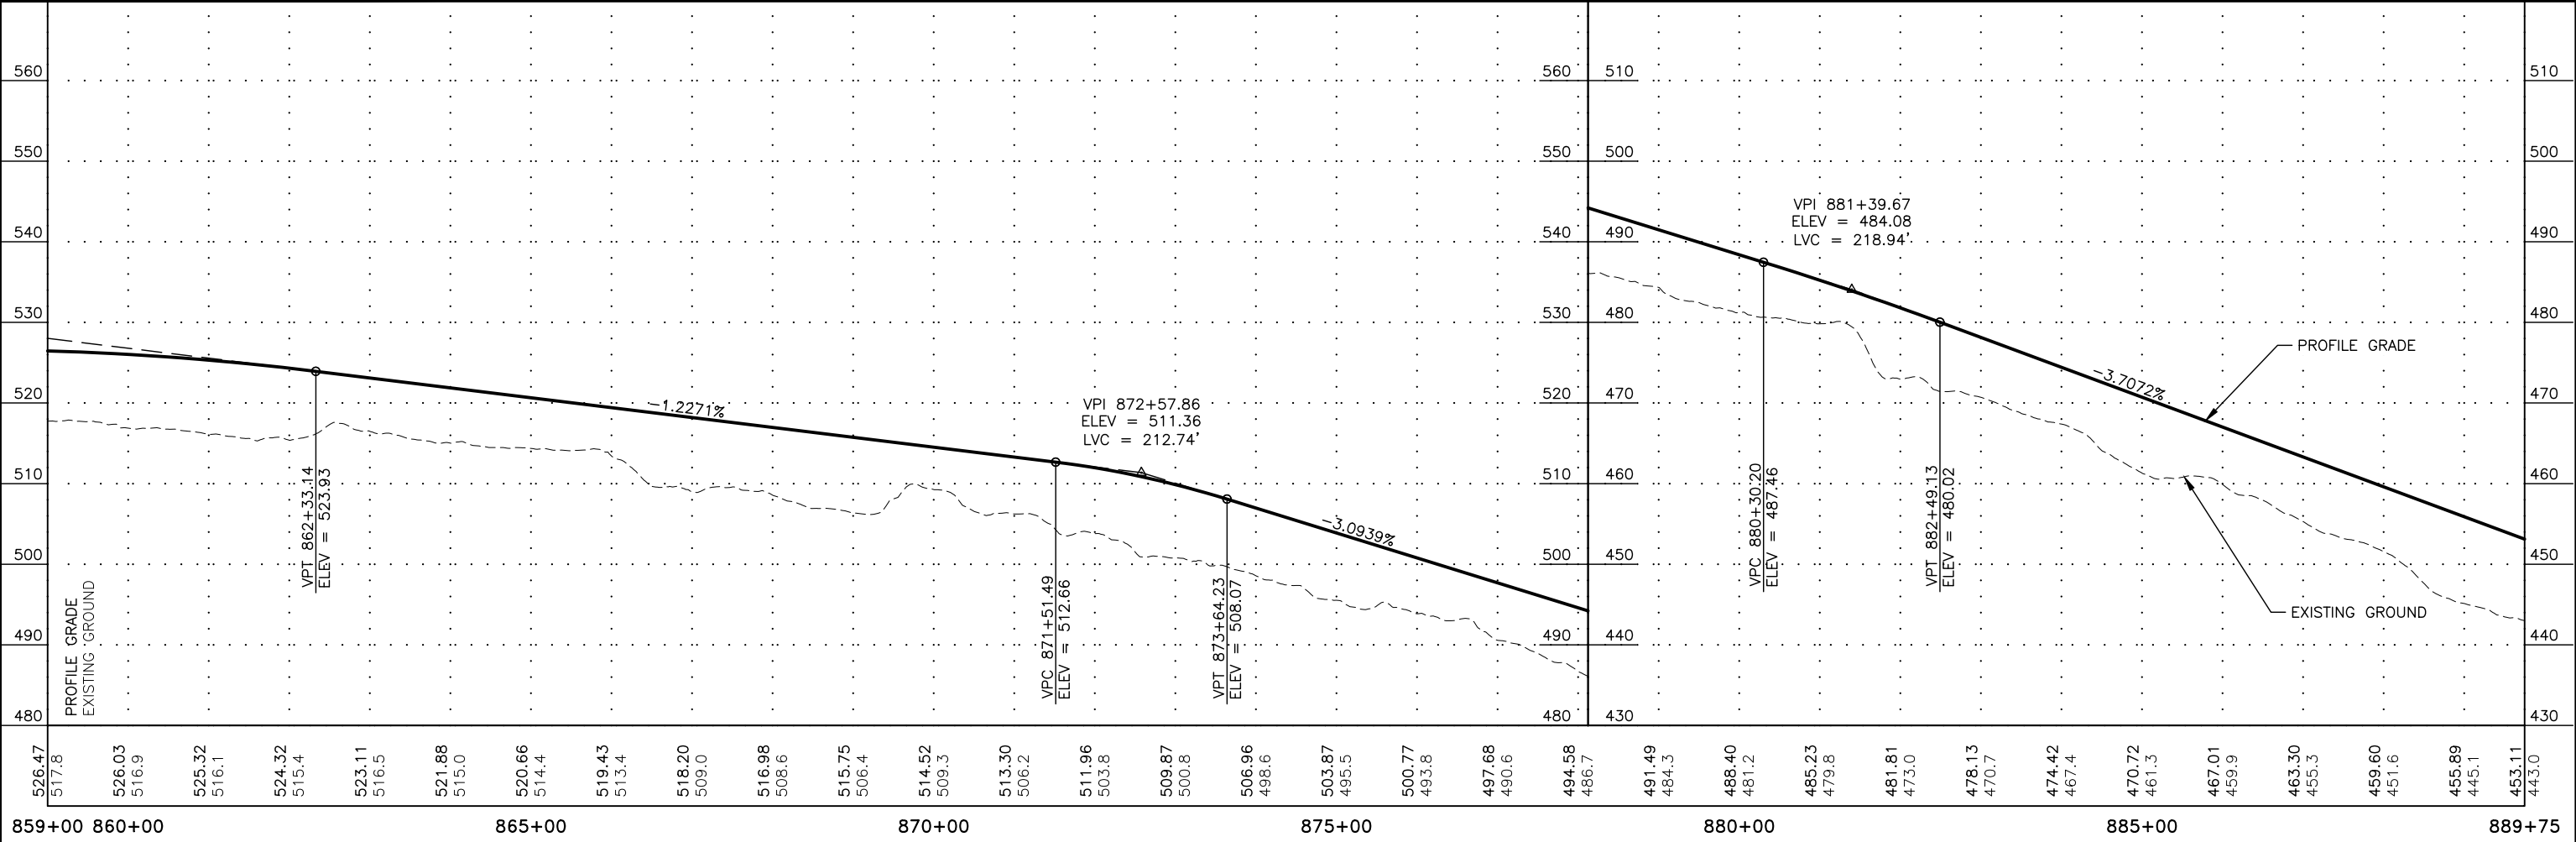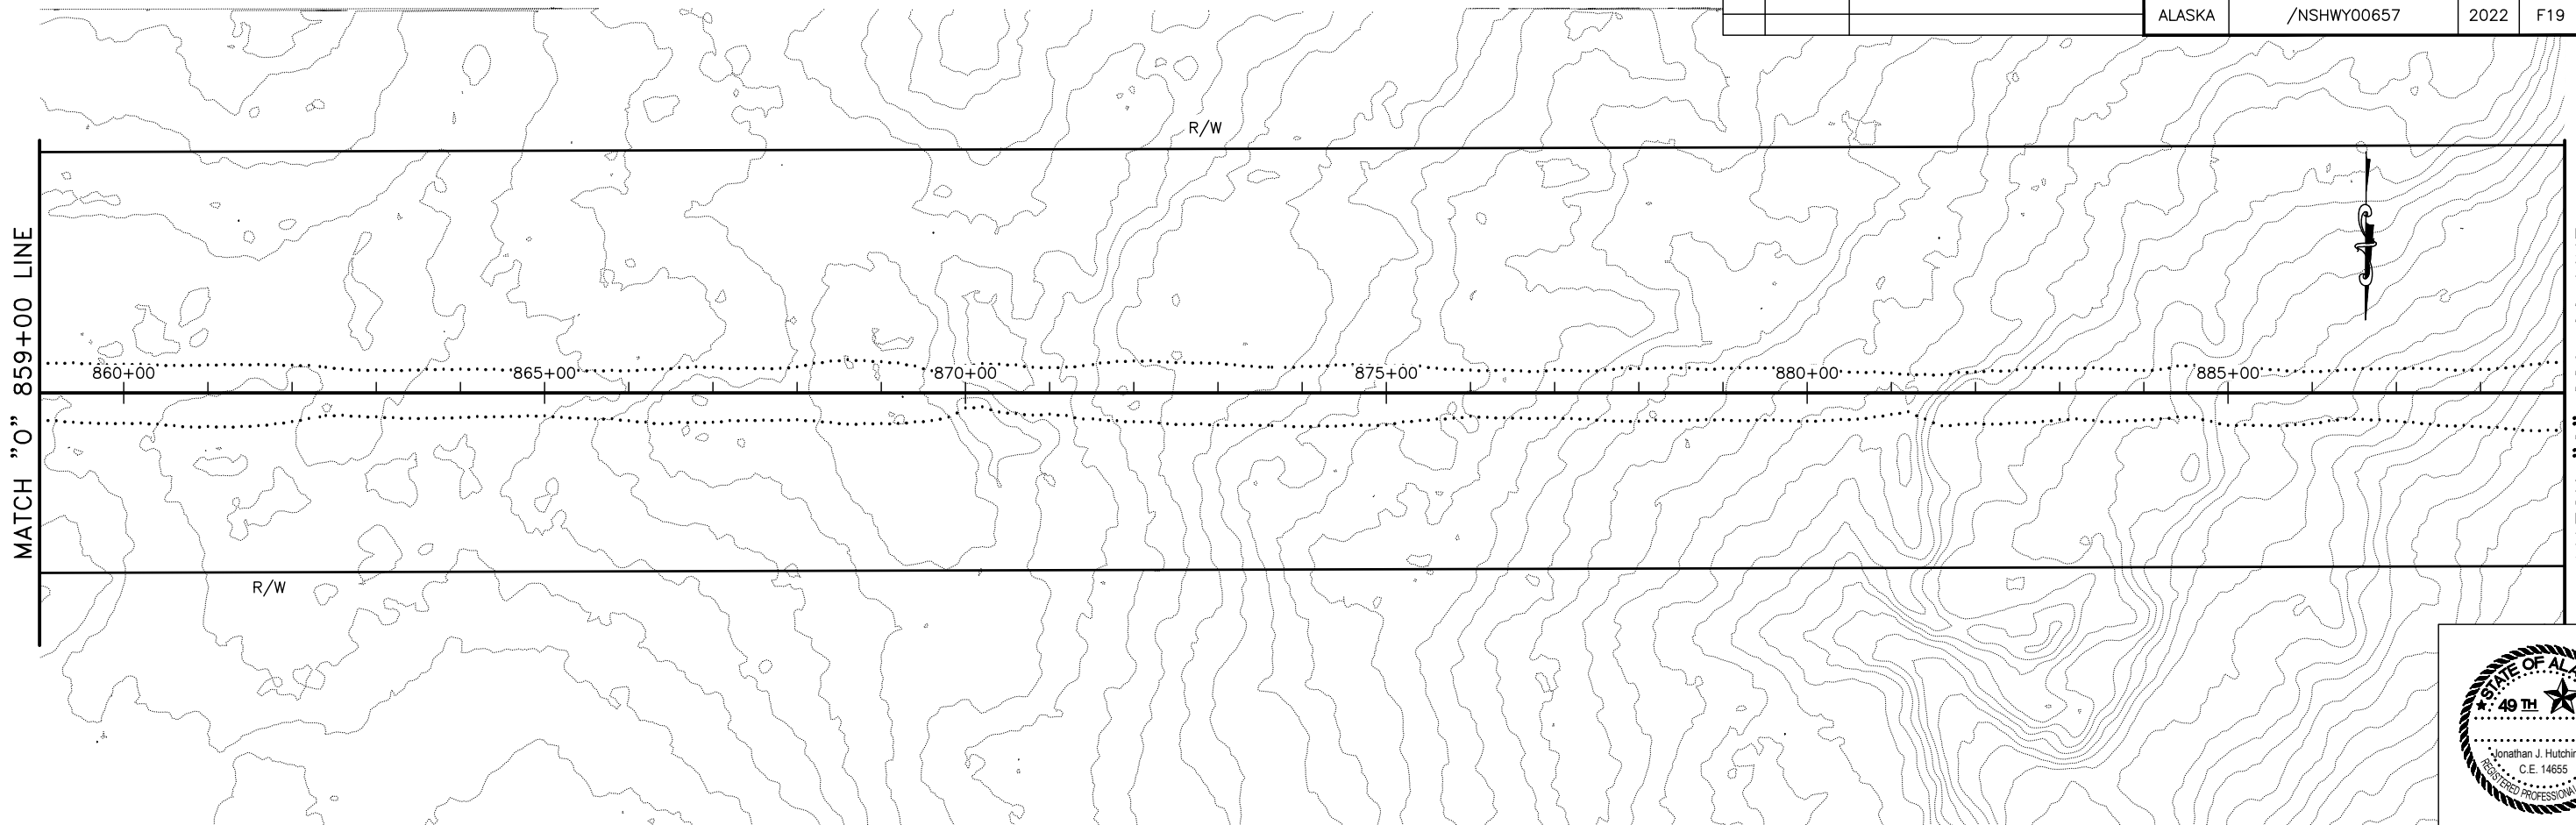

PLANS DEVELOPED BY: STATE OF ALASKA DEPARTMENT OF TRANSPORTATION & PUBLIC FACILITIES, NORTHERN REGION, 2301 PEGER ROAD, FAIRBANKS, AK 99709 (907)451-2200  
 H:\Projects\Communities\Nenano\Tatchacket\Design\4\_C3D\1\_Plots\00657\_F\_PNP-859+00.00-889+00.00 Set\_Jul/16/22 11:57pm






NO.	DATE	REVISION	STATE	PROJECT DESIGNATION	YEAR	SHEET NO.	TOTAL SHEETS
			ALASKA	/NSHWY00657	2022	F20	F39

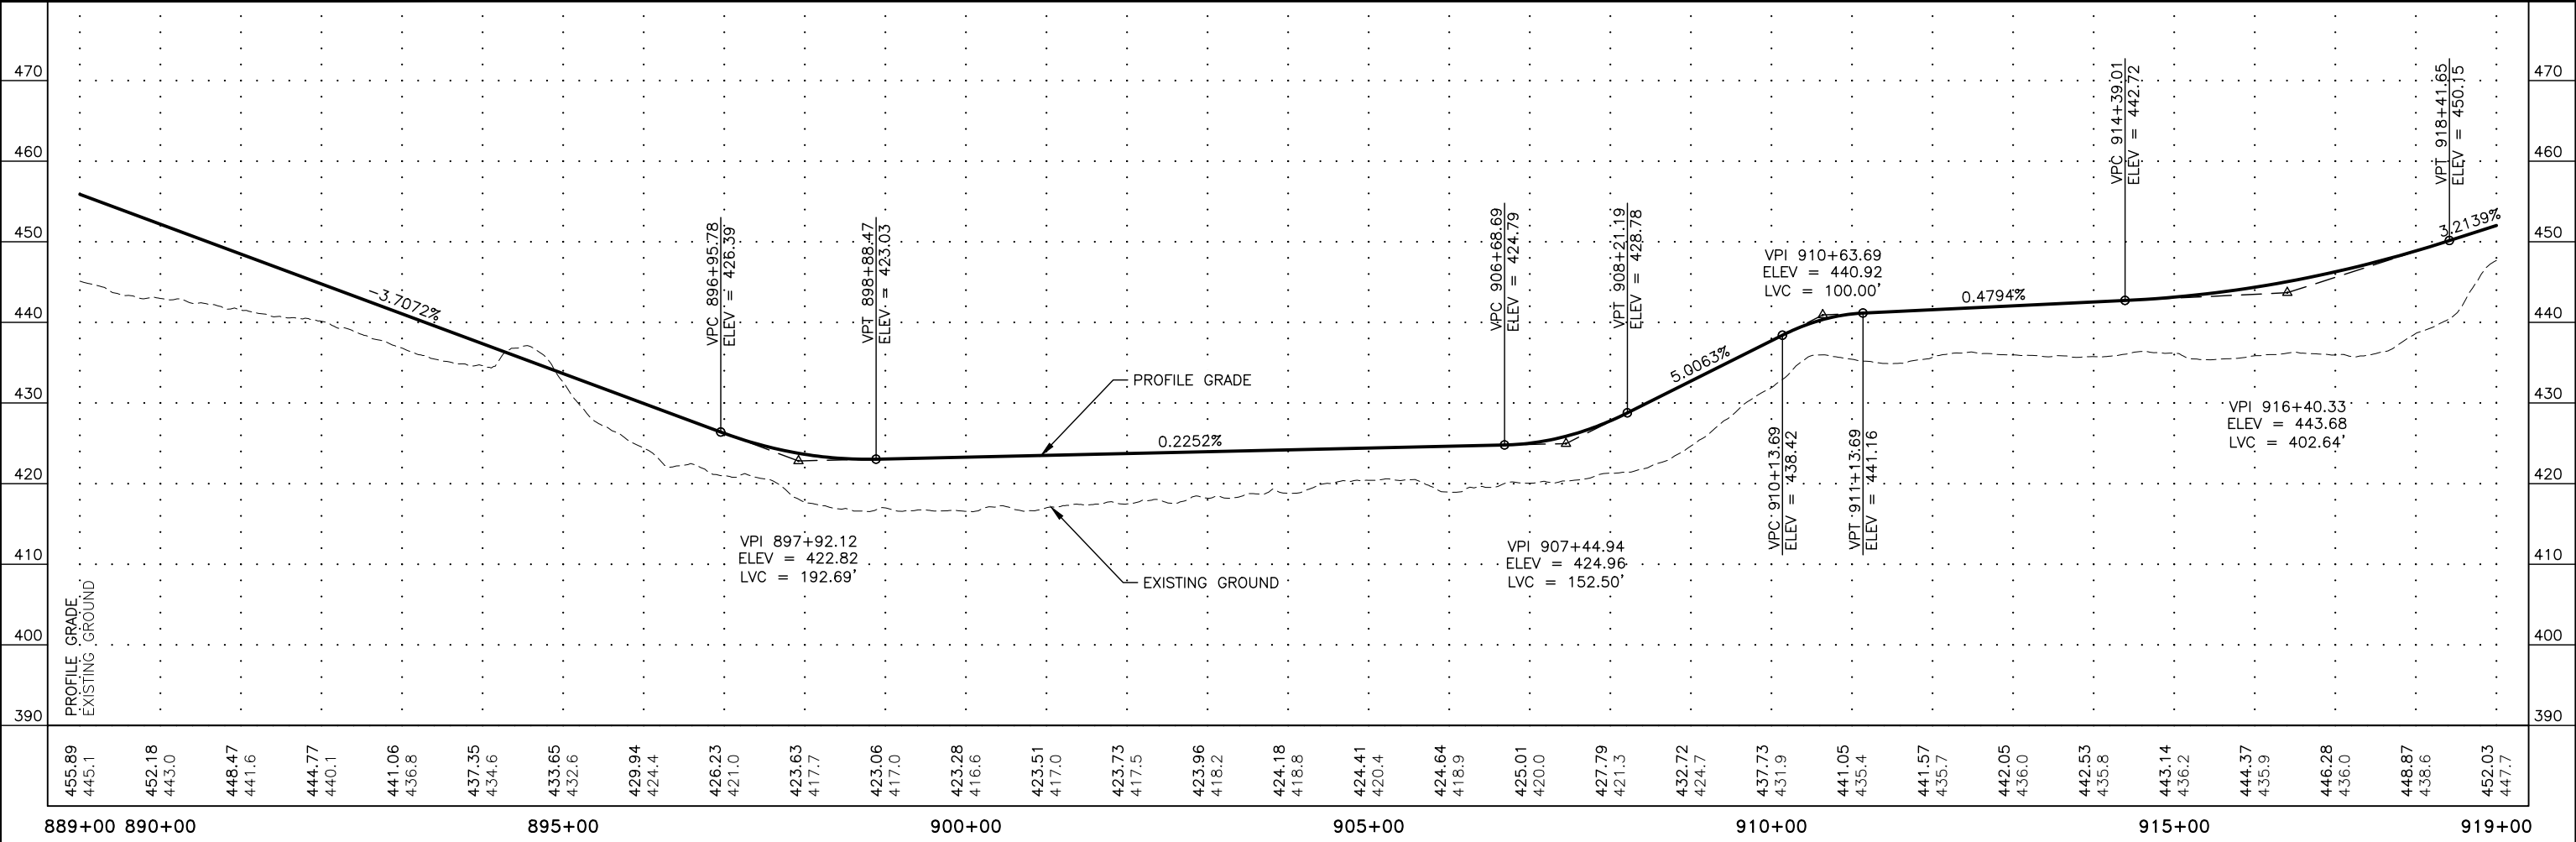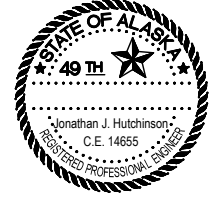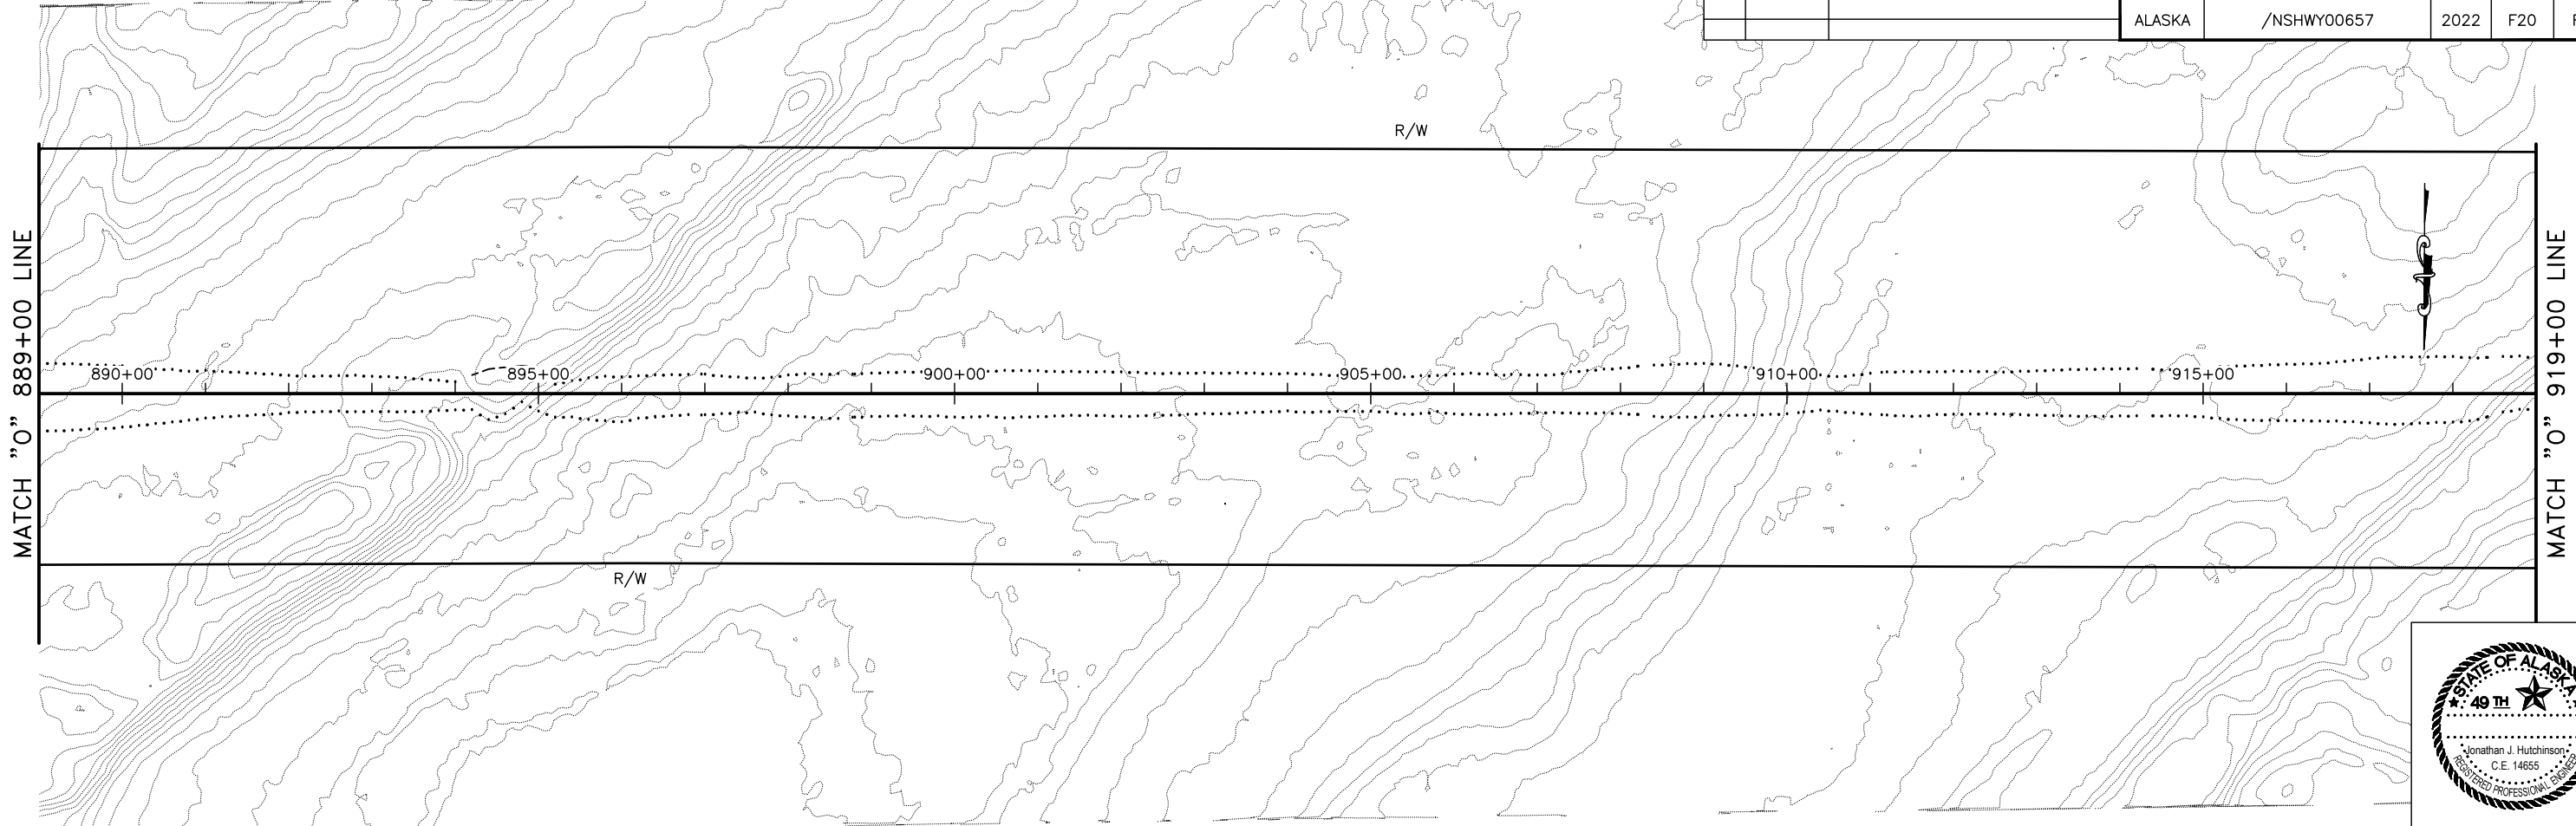



PLANS DEVELOPED BY: STATE OF ALASKA DEPARTMENT OF TRANSPORTATION & PUBLIC FACILITIES, NORTHERN REGION, 2301 PEGER ROAD, FAIRBANKS, AK 99709 (907)451-2200  
 H:\Projects\Communities\Nenana\Tatchacket\Design\4\_C3D\1\_Plots\00657\_F\_PNP\_889+00.00-919+00.00 Set\_Jul/16/22 11:59pm

NO.	DATE	REVISION	STATE	PROJECT DESIGNATION	YEAR	SHEET NO.	TOTAL SHEETS
			ALASKA	/NSHWY00657	2022	F21	F39

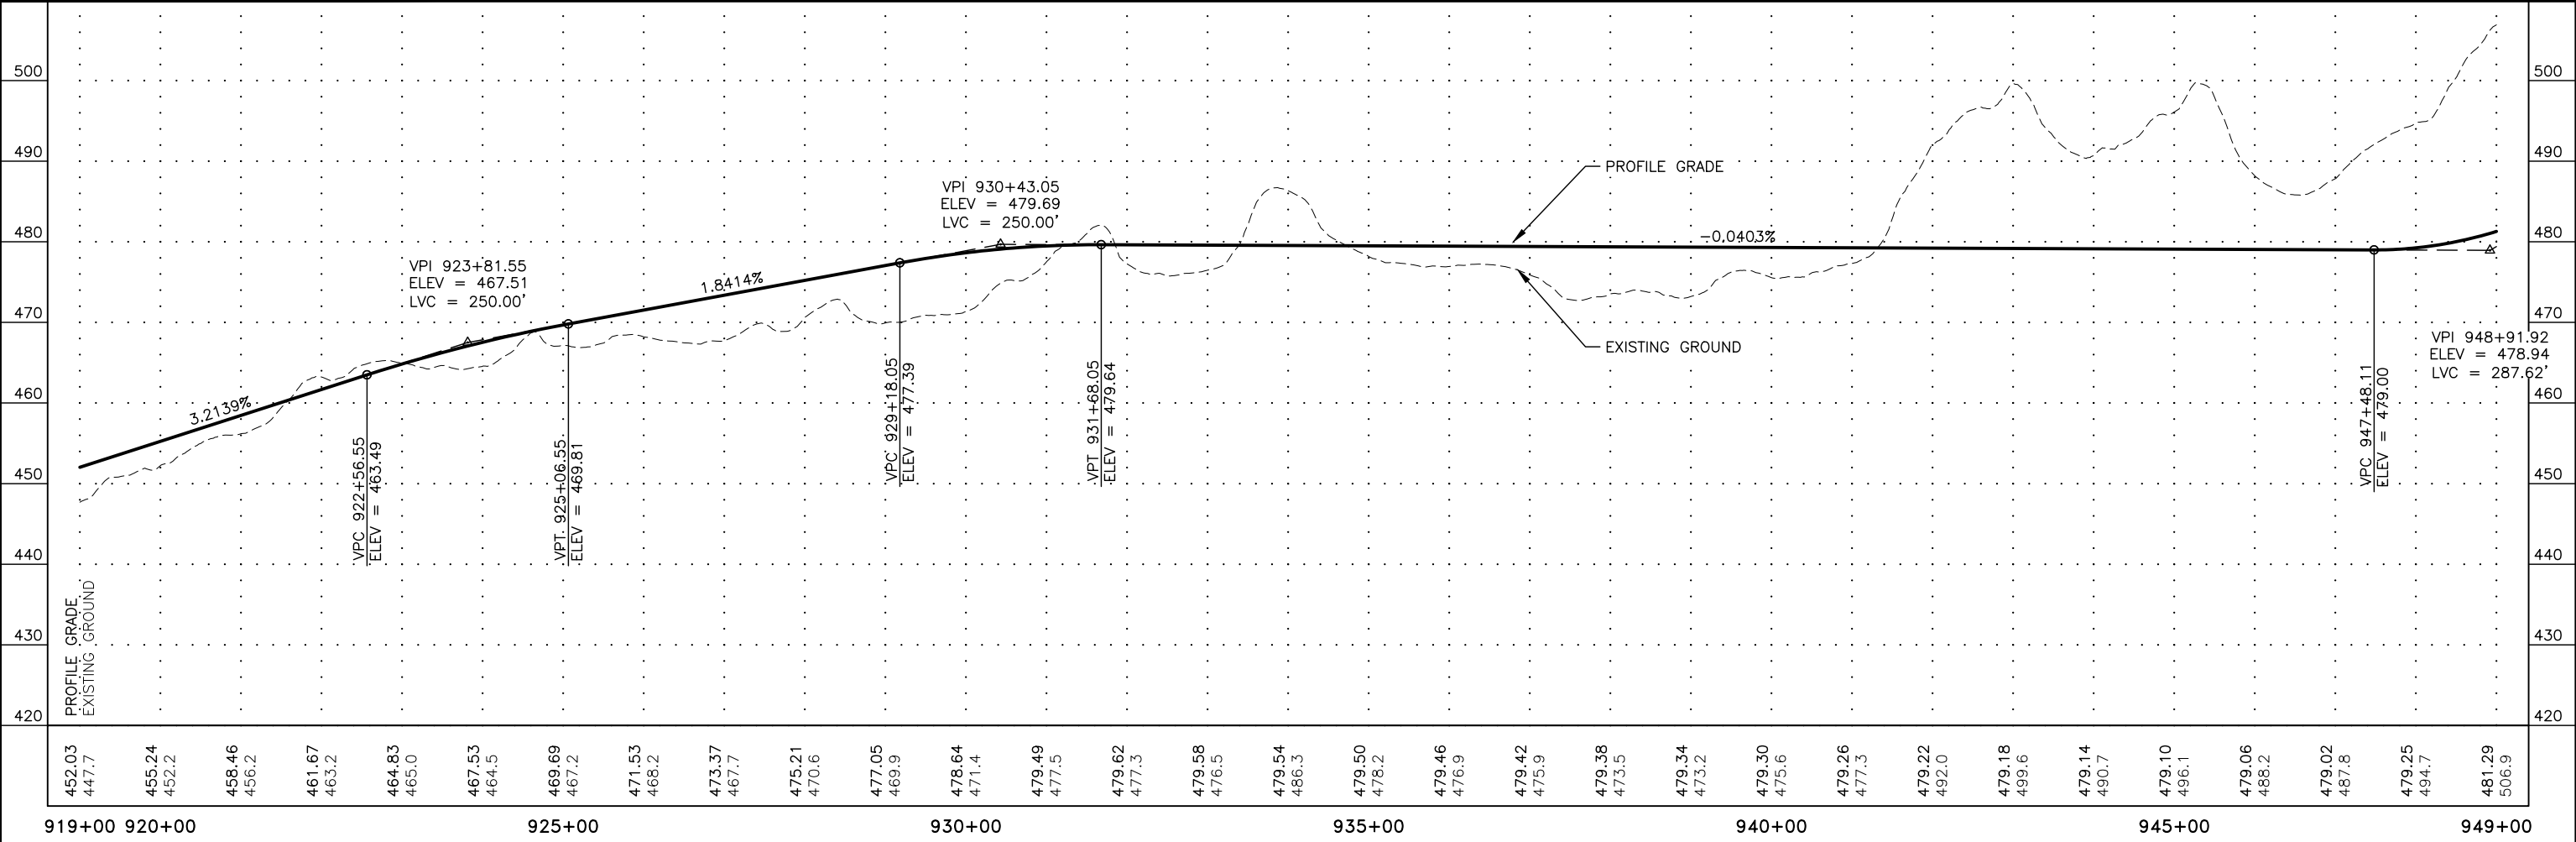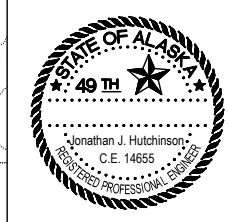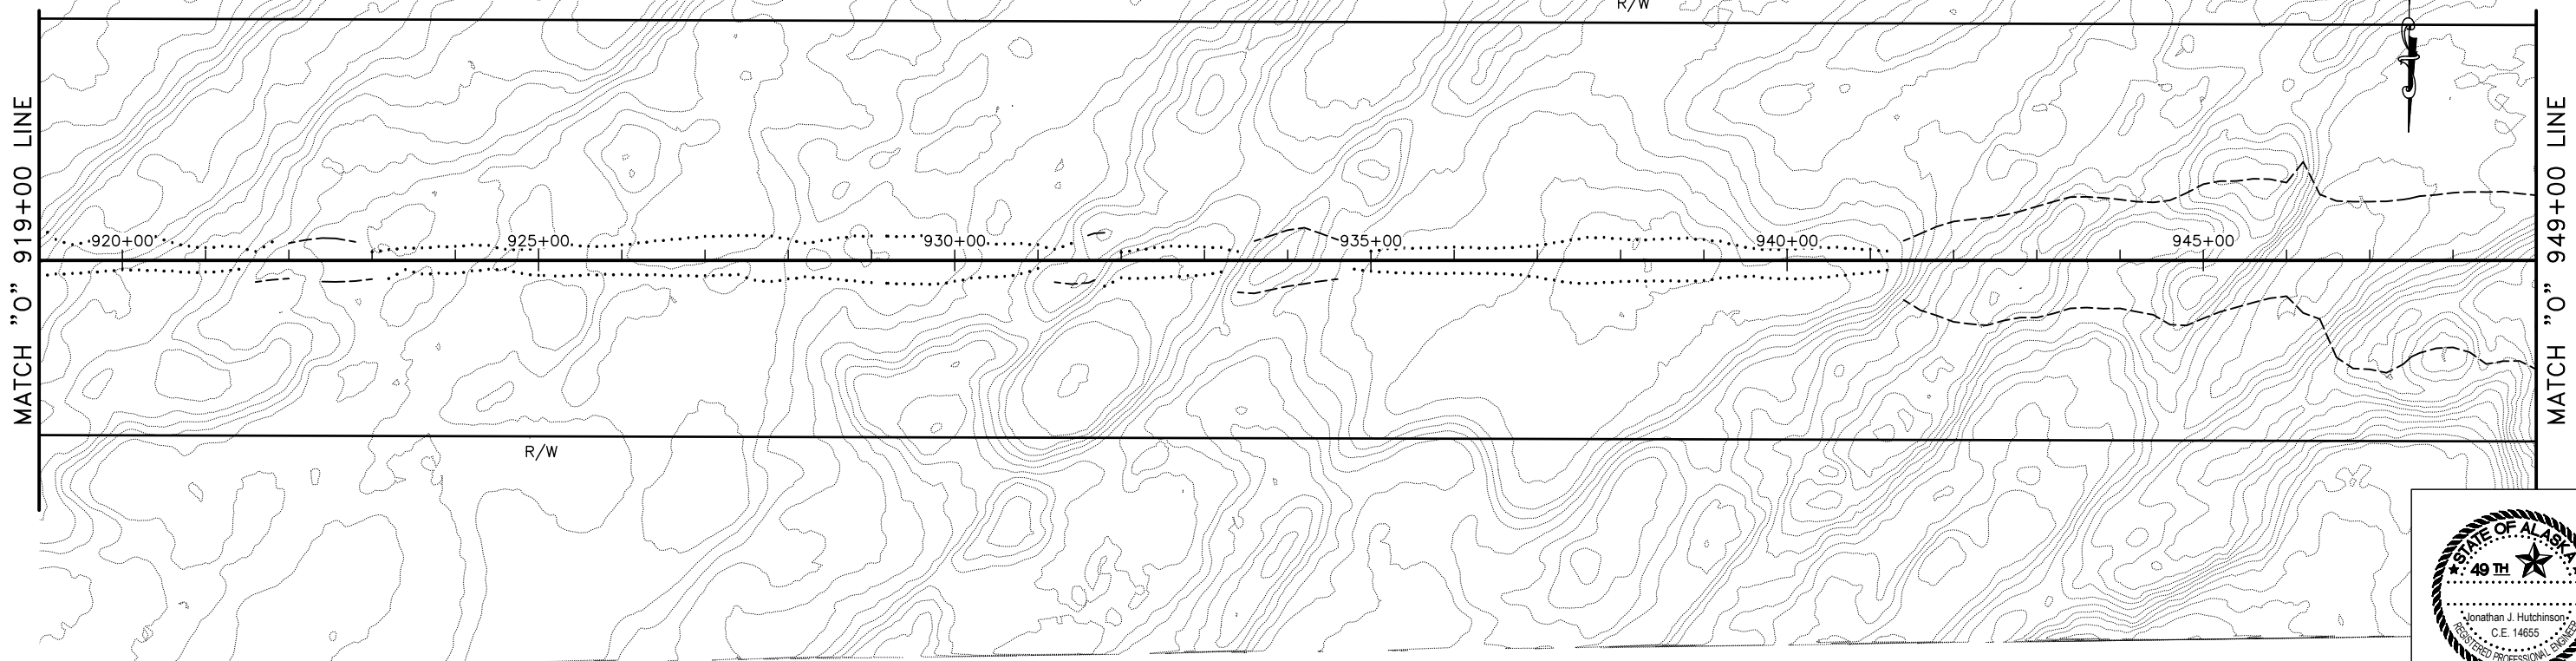



PLANS DEVELOPED BY: STATE OF ALASKA DEPARTMENT OF TRANSPORTATION & PUBLIC FACILITIES, NORTHERN REGION, 2301 PEGER ROAD, FAIRBANKS, AK 99709 (907)451-2200  
 H:\Projects\Communities\Nenana\Tatchacket\Design\4\_C3D\1\_Plots\00657\_F\_PNP\_919+00.00-949+00.00\_Sun\_Jul17/22\_12:02am

NO.	DATE	REVISION	STATE	PROJECT DESIGNATION	YEAR	SHEET NO.	TOTAL SHEETS
			ALASKA	/NSHWY00657	2022	F22	F39

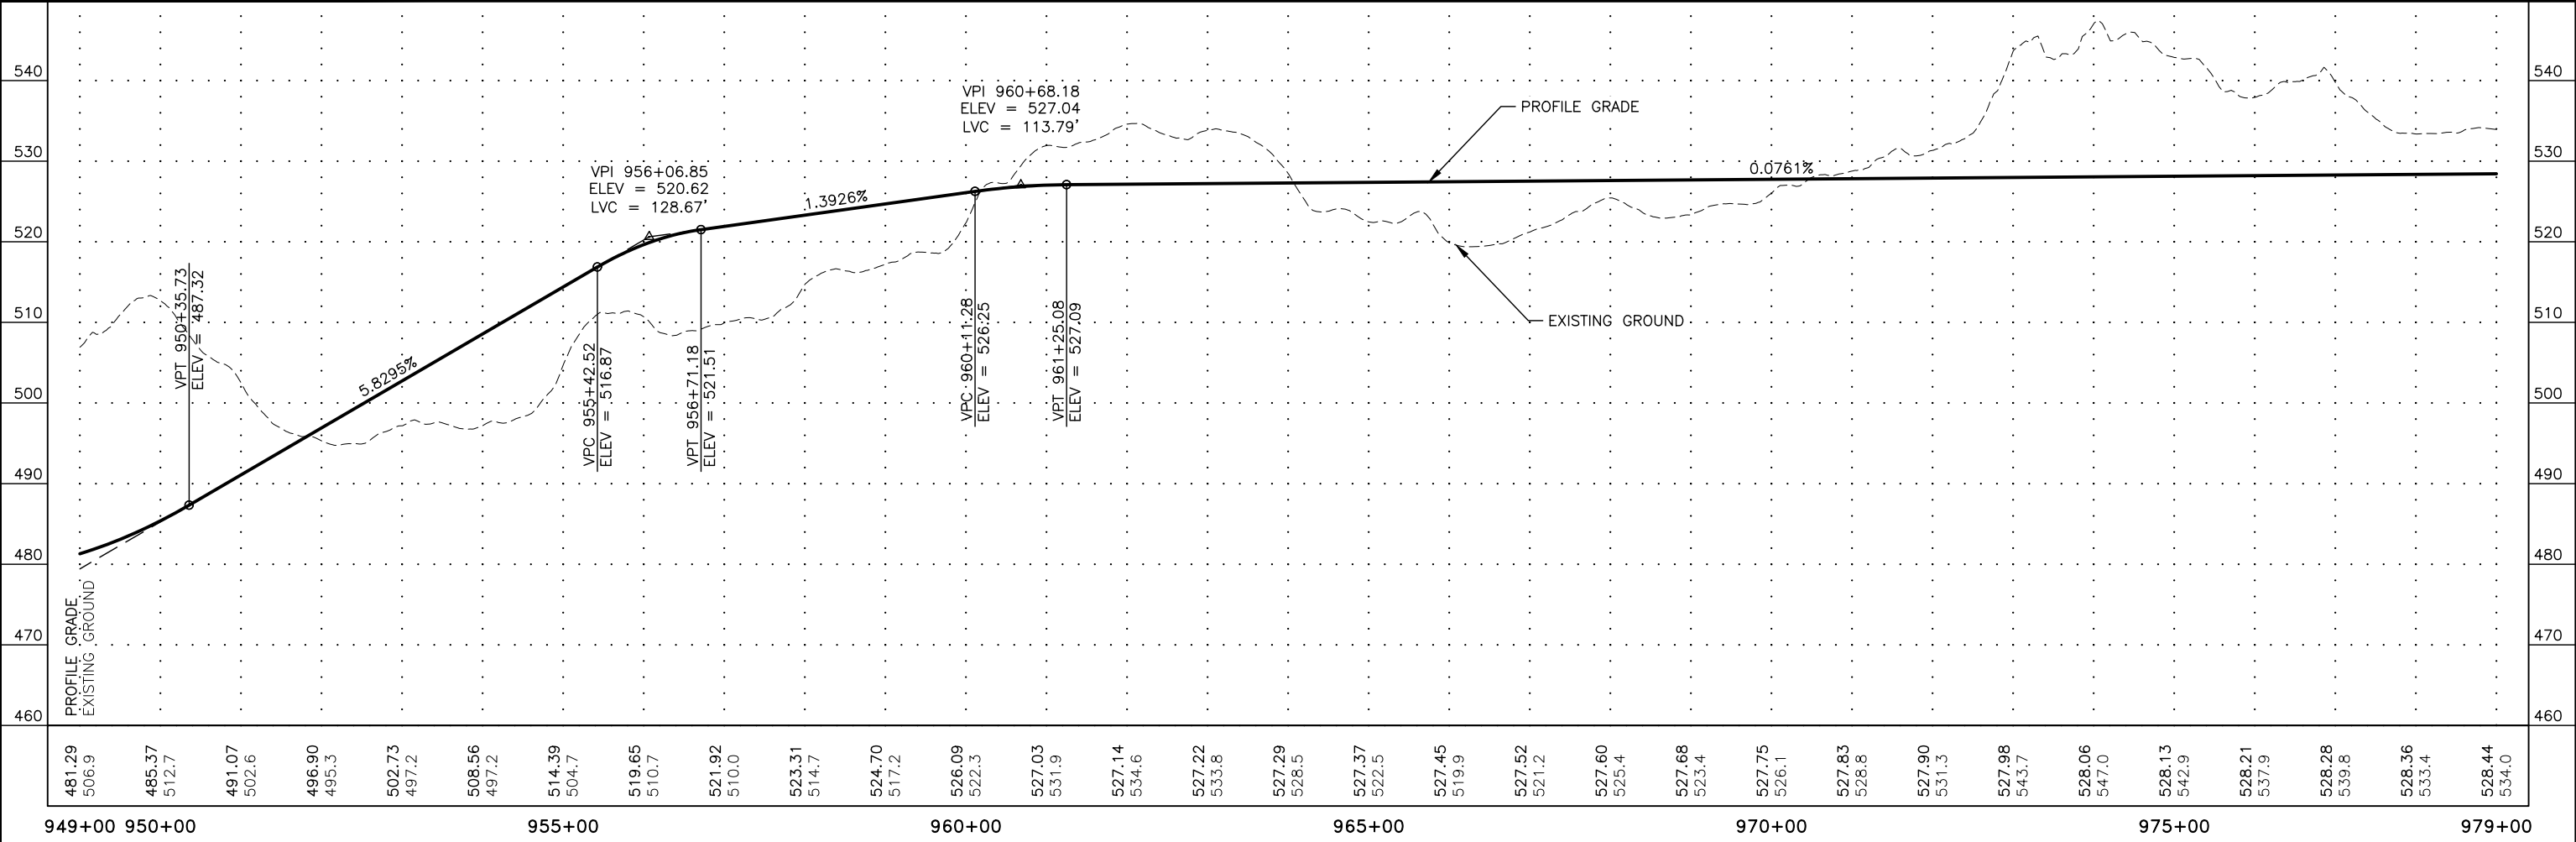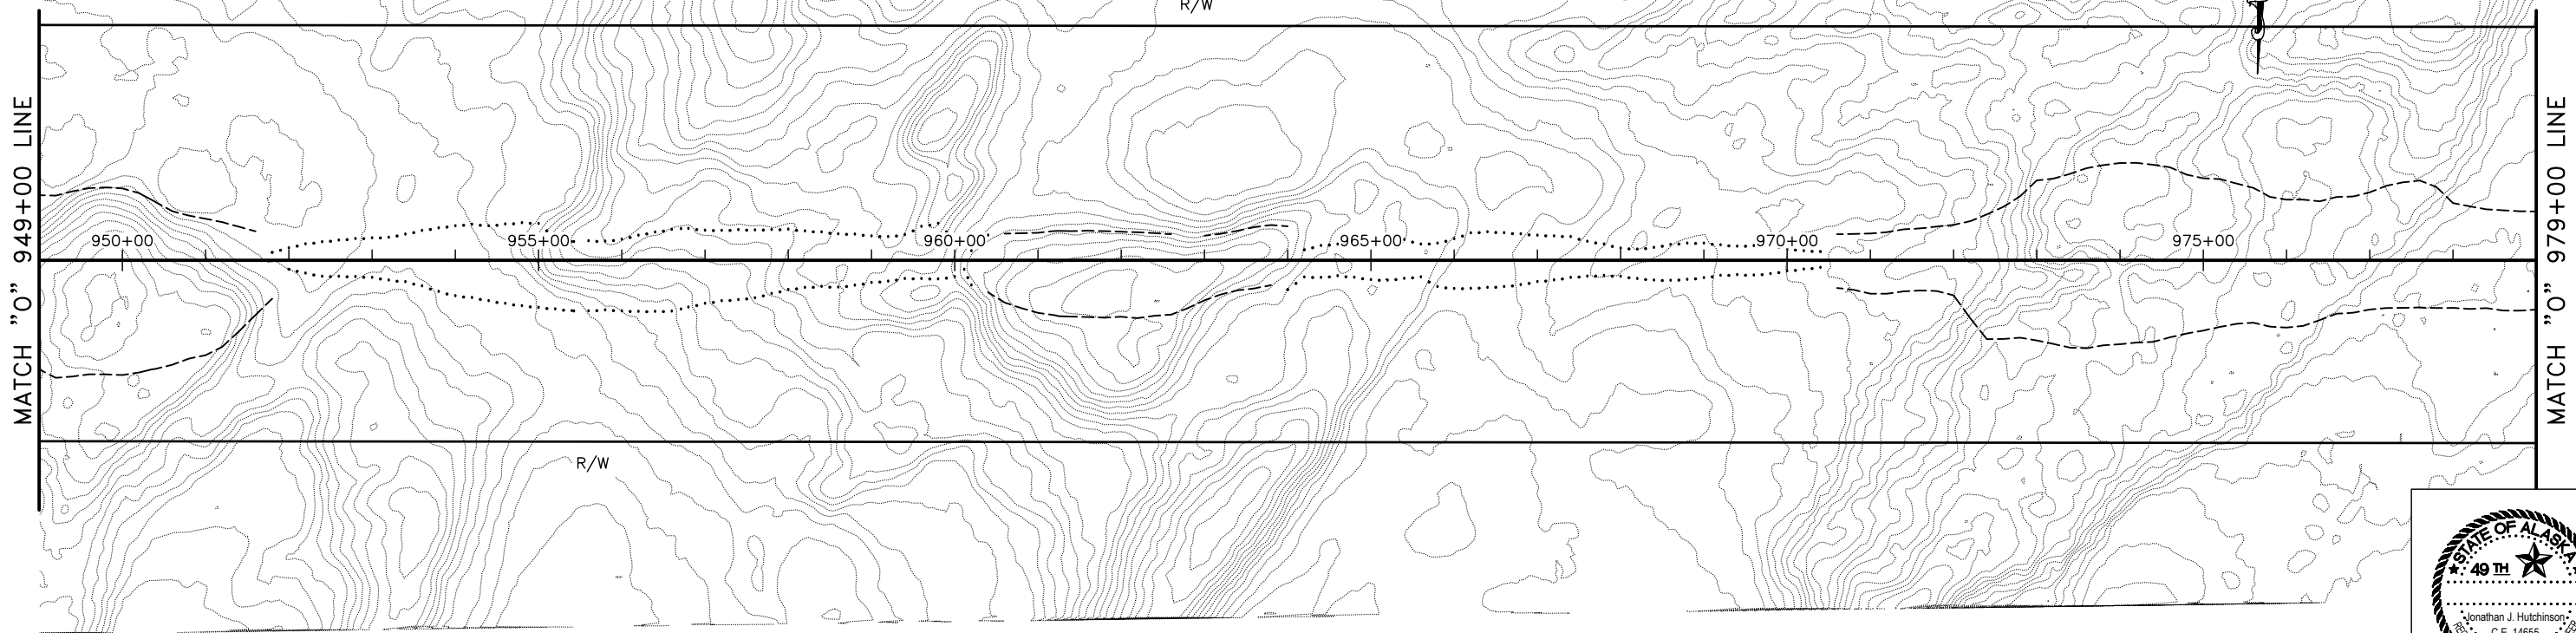



PLANS DEVELOPED BY: STATE OF ALASKA DEPARTMENT OF TRANSPORTATION & PUBLIC FACILITIES, NORTHERN REGION, 2301 PEGER ROAD, FAIRBANKS, AK 99709 (907)451-2200  
 H:\Projects\Communities\Nenana\Tatcheket\Design\4\_C3D\1\_Plots\00657\_F\_PNP-949+00.00-979+00.00\_Sun\_Jul17/22\_12:04am

NO.	DATE	REVISION	STATE	PROJECT DESIGNATION	YEAR	SHEET NO.	TOTAL SHEETS
			ALASKA	/NSHWY00657	2022	F23	F39

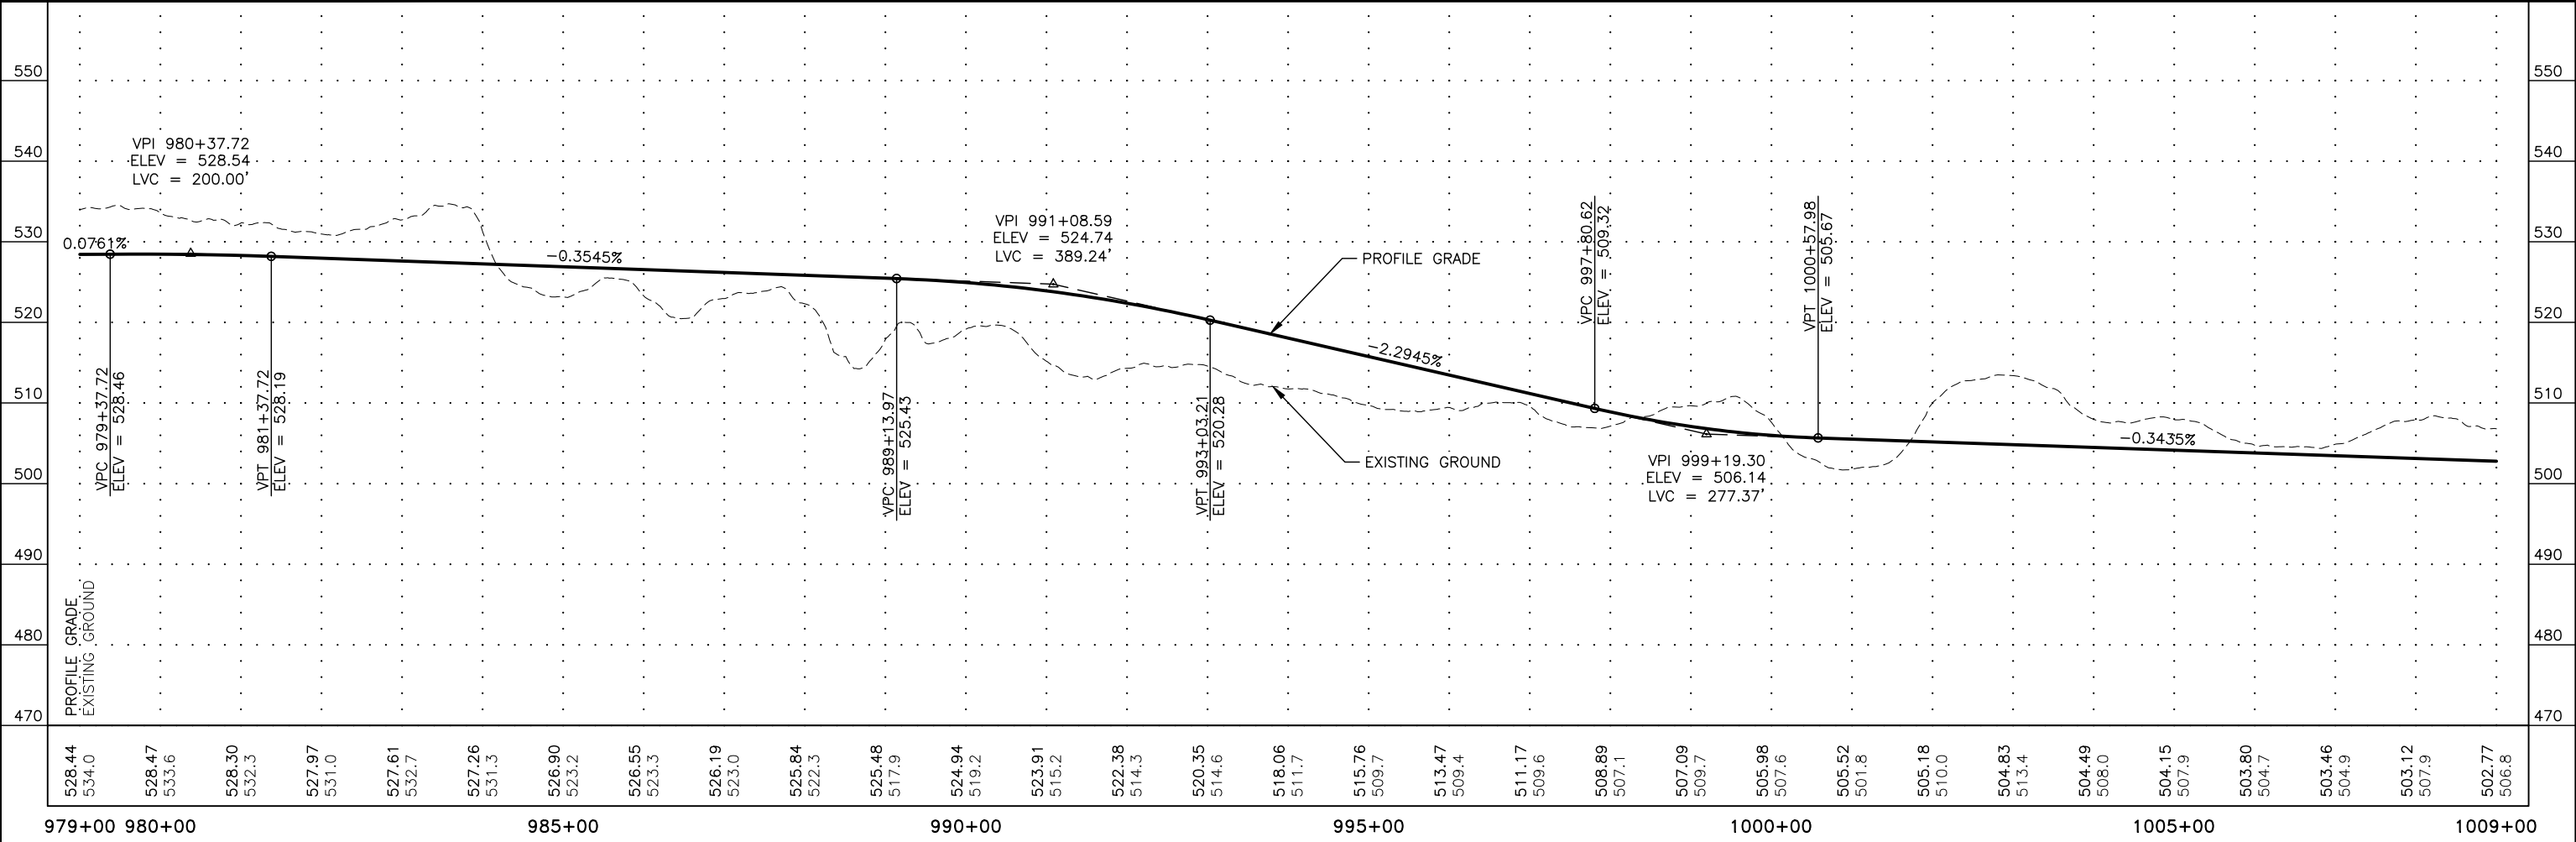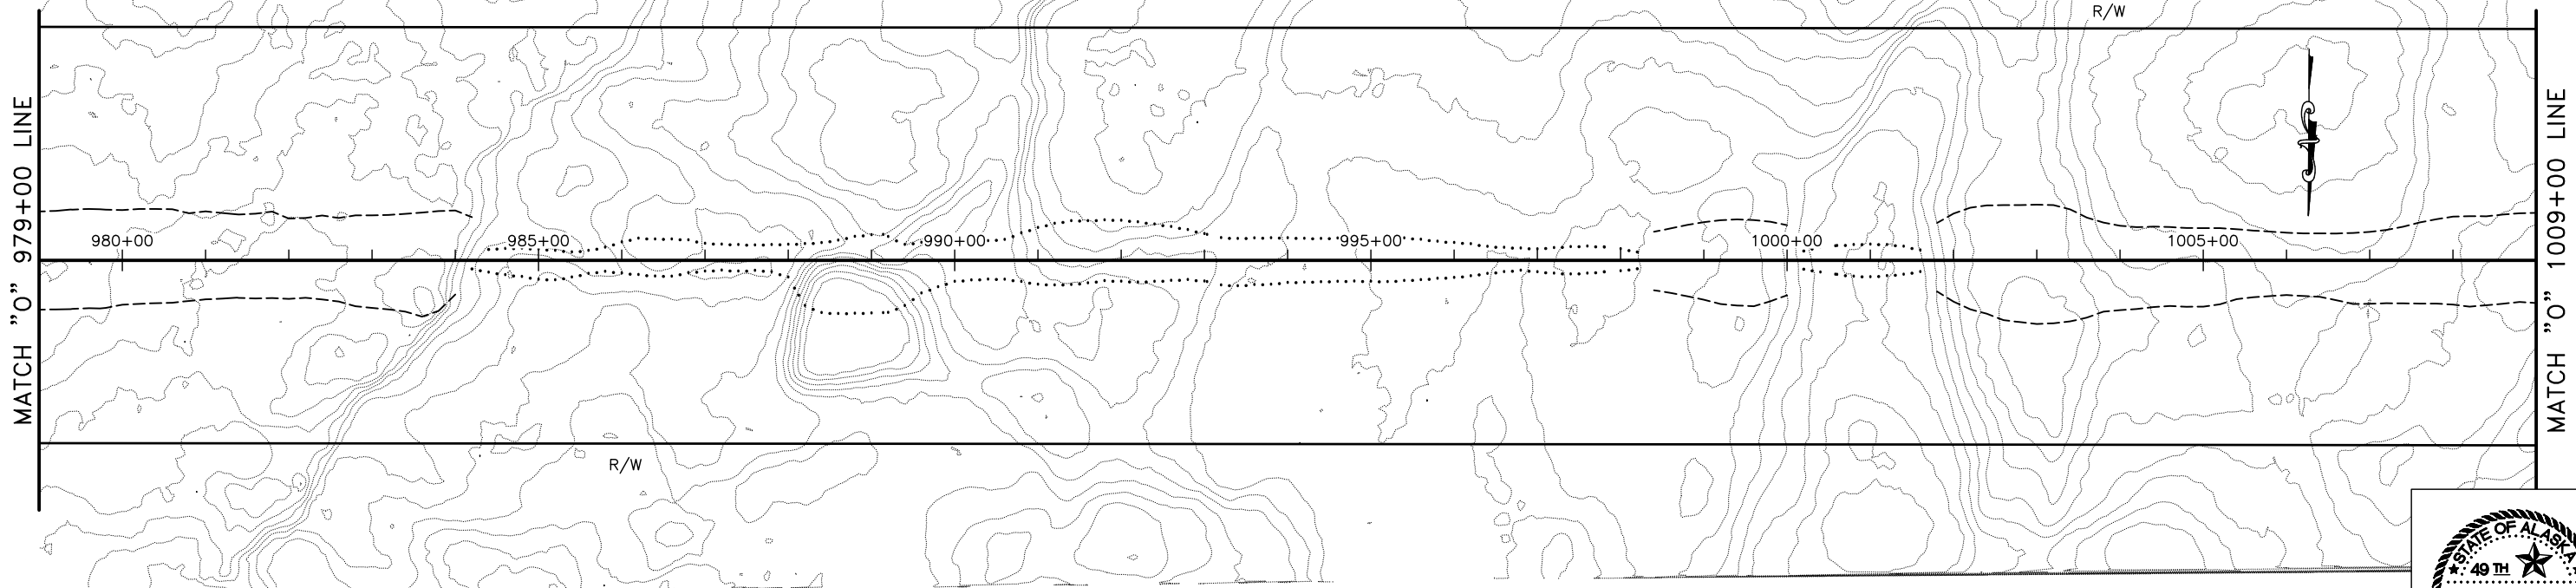


PLANS DEVELOPED BY: STATE OF ALASKA DEPARTMENT OF TRANSPORTATION & PUBLIC FACILITIES, NORTHERN REGION, 2301 PEGER ROAD, FAIRBANKS, AK 99709 (907)451-2200  
 H:\Projects\Communities\Nenana\Tatchacket\Design\4\_C3D\1\_Plots\00657\_F\_PNP\_979+00.00-1009+00.00\_Sun\_Jul/17/22\_12.06cm

NO.	DATE	REVISION	STATE	PROJECT DESIGNATION	YEAR	SHEET NO.	TOTAL SHEETS
			ALASKA	/NSHWY00657	2022	F24	F39

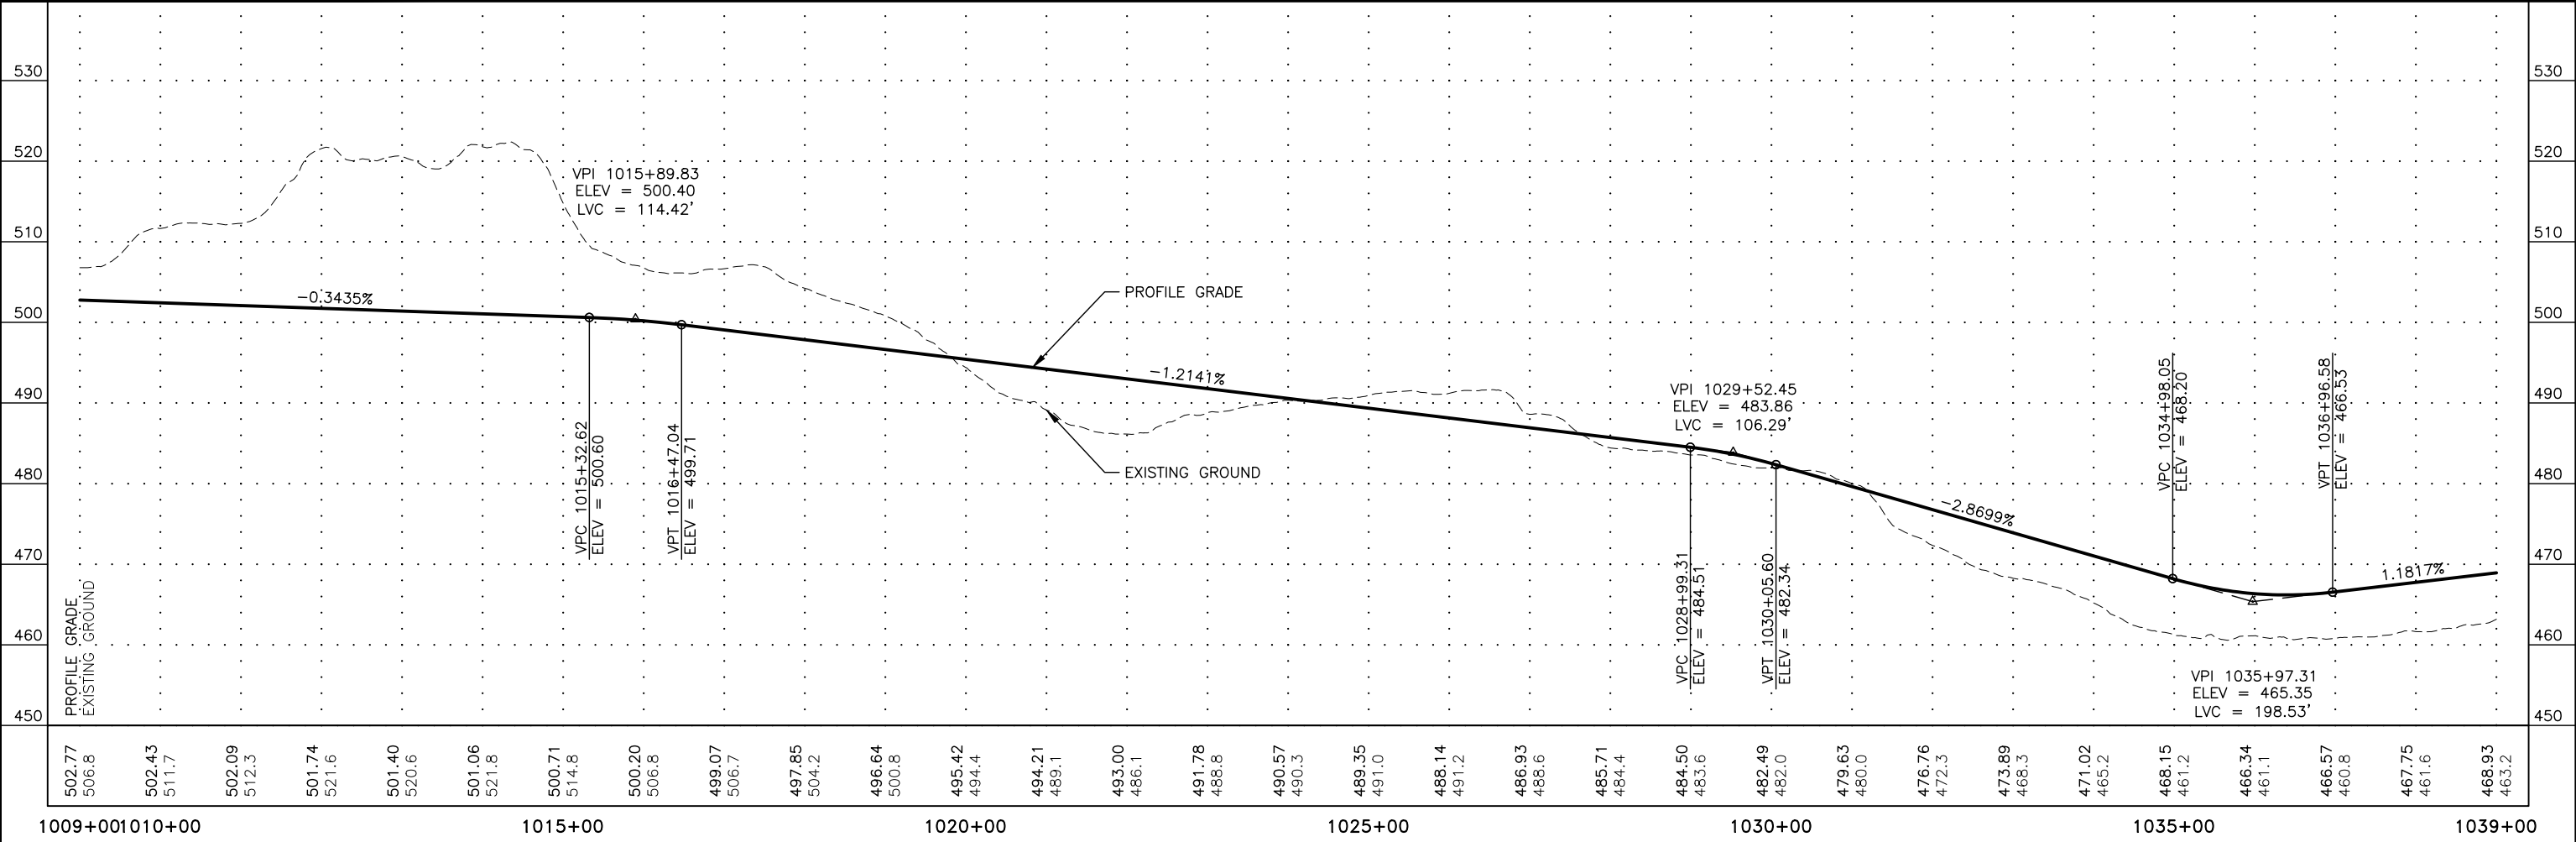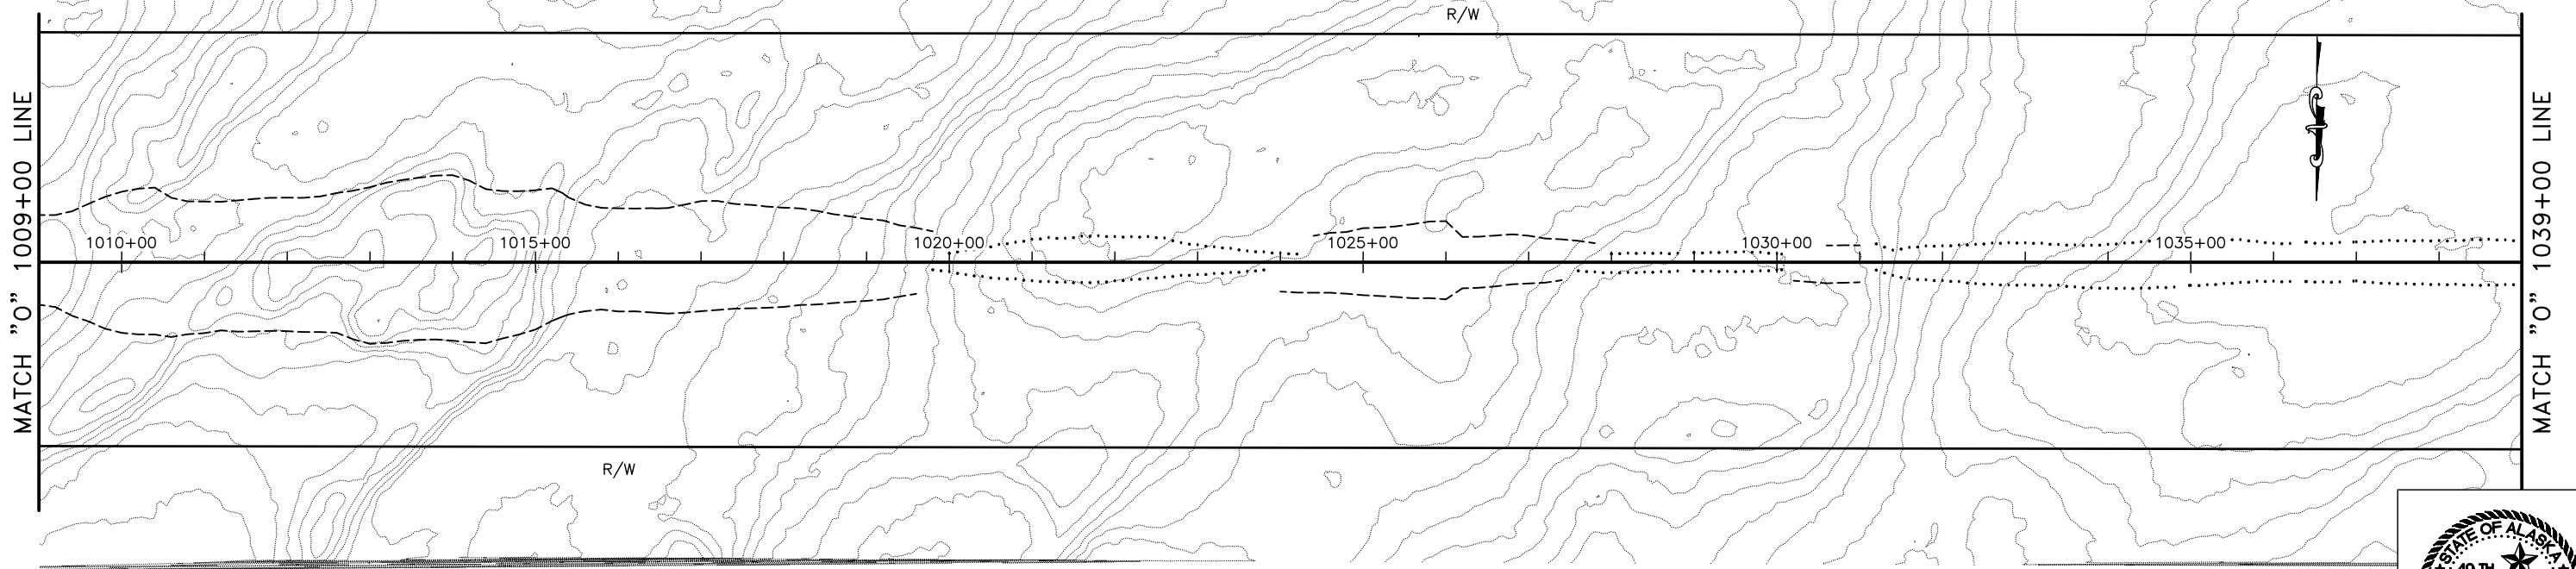


PLANS DEVELOPED BY: STATE OF ALASKA DEPARTMENT OF TRANSPORTATION & PUBLIC FACILITIES, NORTHERN REGION, 2301 PEGER ROAD, FAIRBANKS, AK 99709 (907)451-2200  
 H:\Projects\Communities\Nenana\Tatchacket\Design\4\_C3D\1\_Plots\00657\_F\_PNP-1009+00.00-1039+00.00\_Sun\_Jul/17/22\_12:08am



NO.	DATE	REVISION	STATE	PROJECT DESIGNATION	YEAR	SHEET NO.	TOTAL SHEETS
			ALASKA	/NSHWY00657	2022	F25	F39

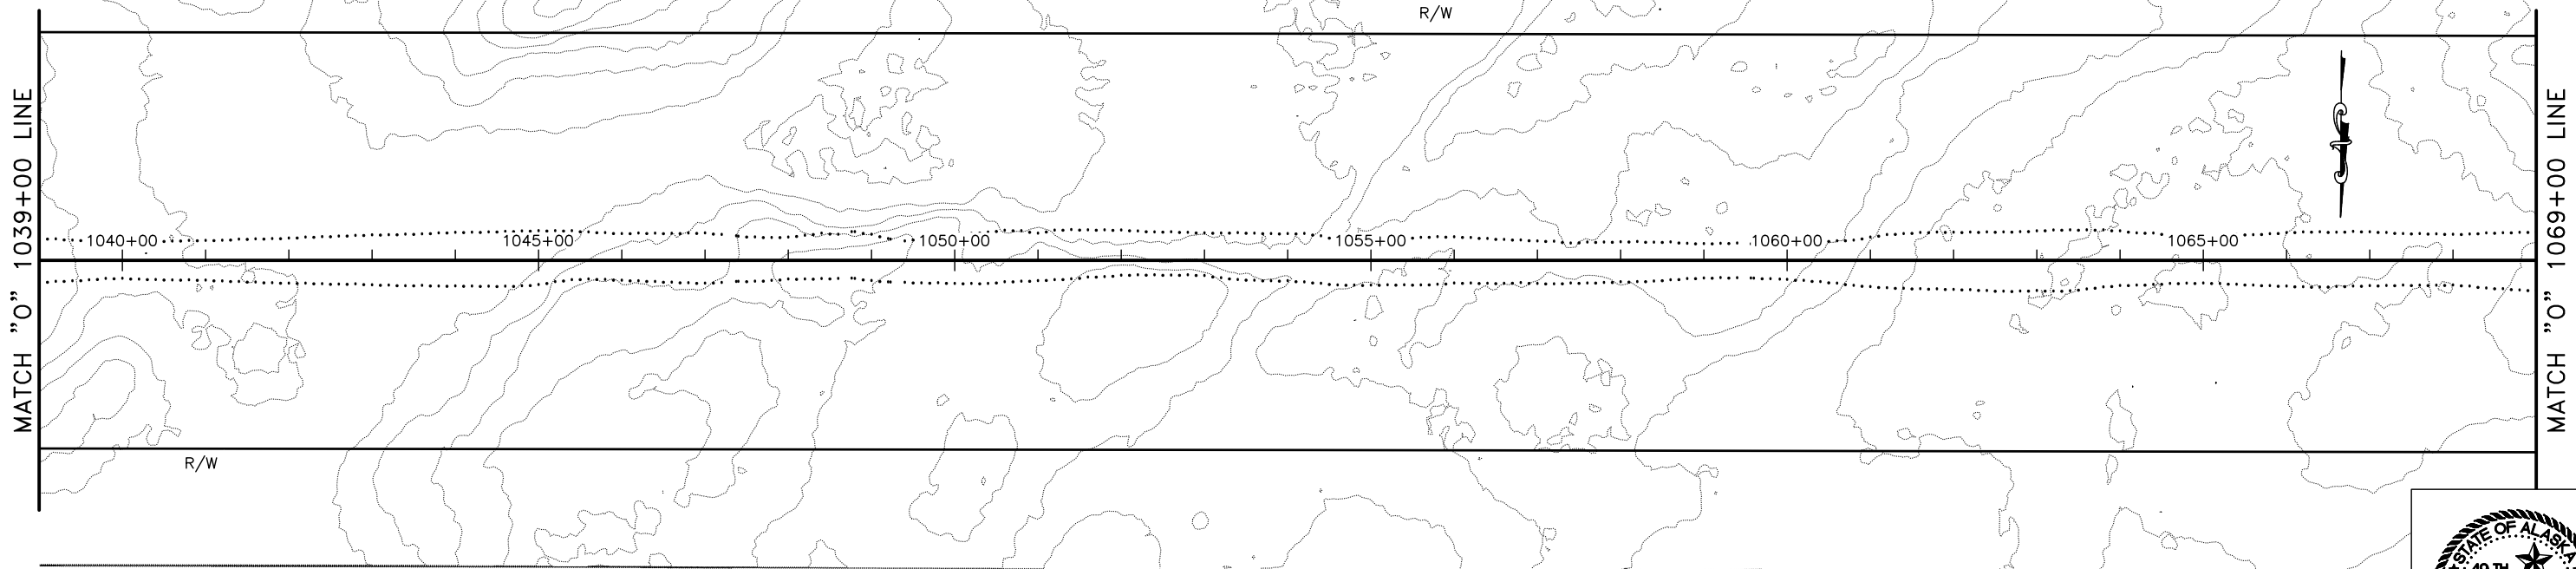

PLANS DEVELOPED BY: STATE OF ALASKA DEPARTMENT OF TRANSPORTATION & PUBLIC FACILITIES, NORTHERN REGION, 2301 PEGER ROAD, FAIRBANKS, AK 99709 (907)451-2200  
 H:\Projects\Communities\Nenana\Tatchacket\Design\4\_C3D\1\_Plots\00657\_F\_PNP-1039+00.00-1069+00.00\_Sun\_Jul1722 12:10am


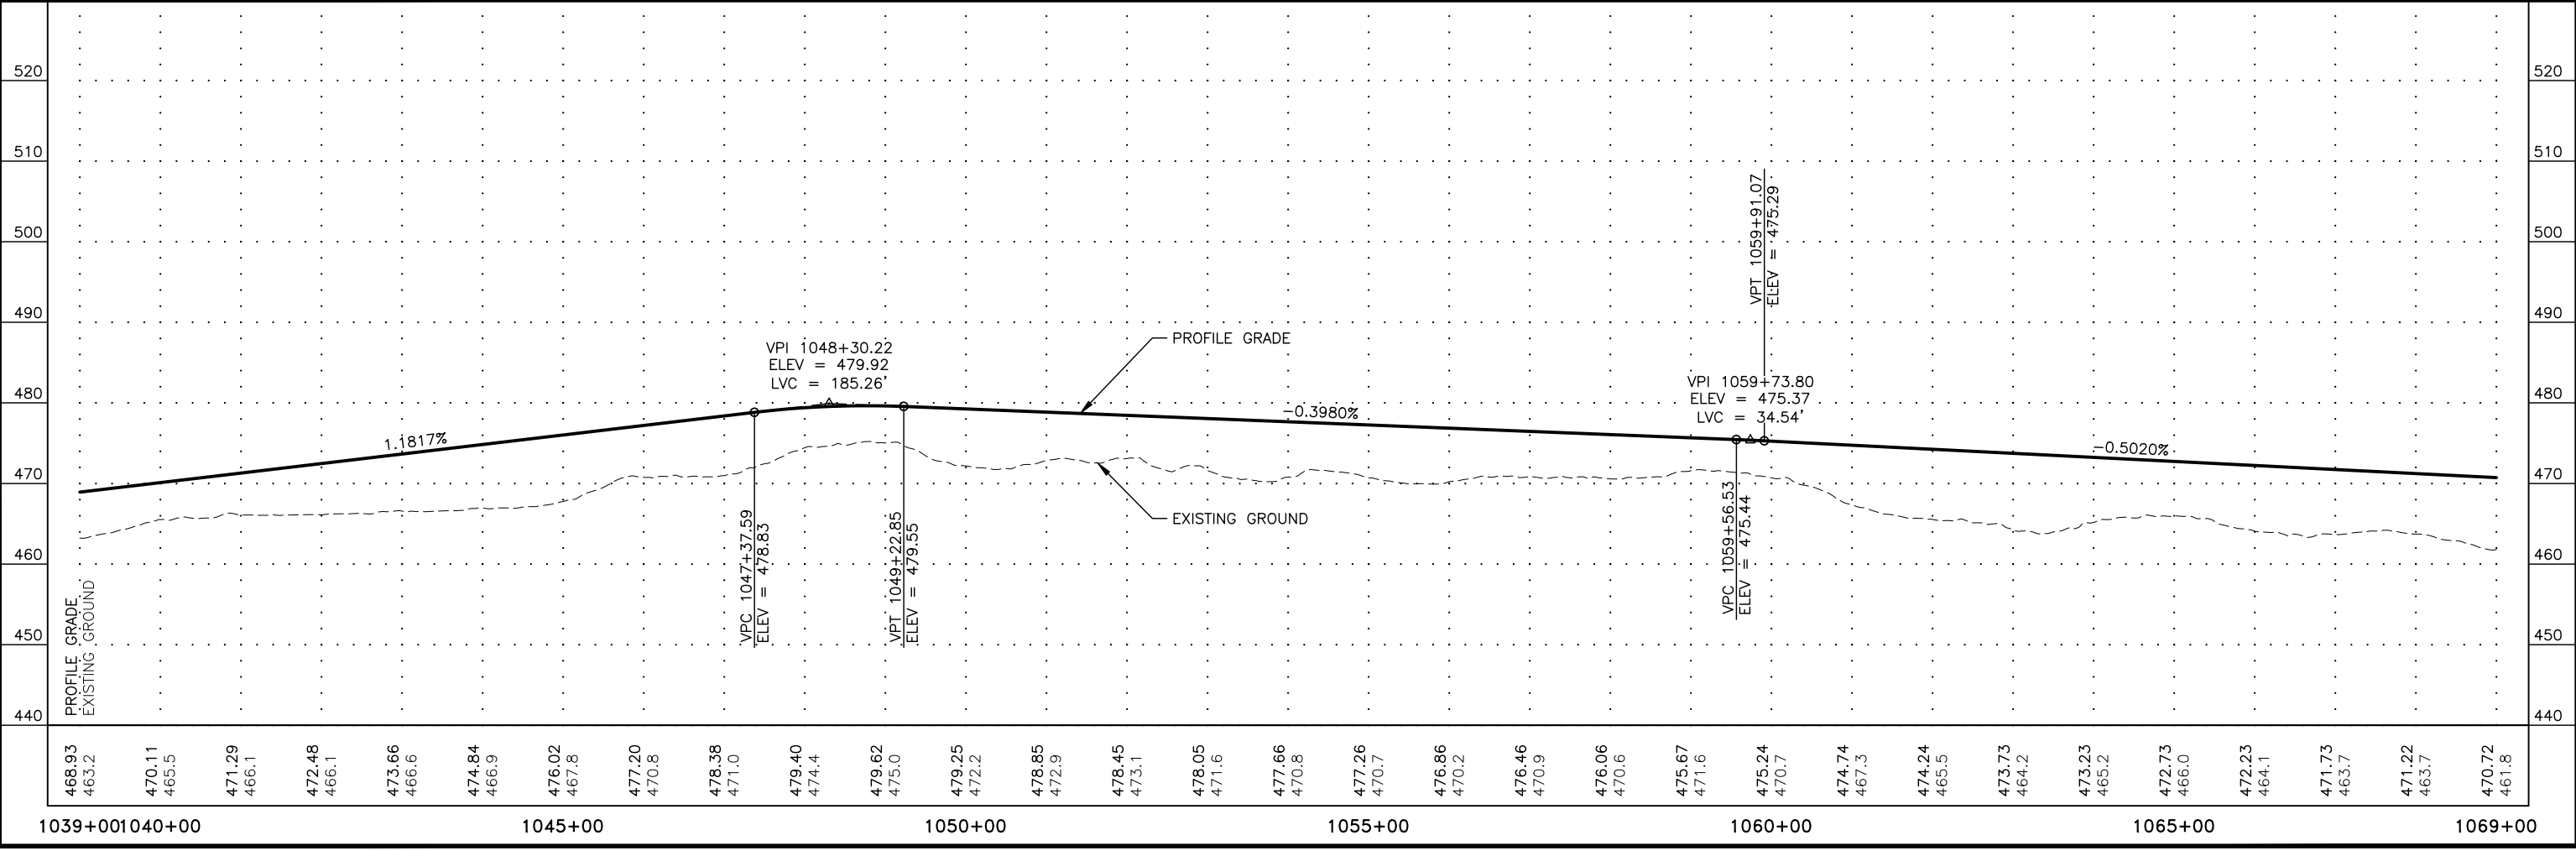


NO.	DATE	REVISION	STATE	PROJECT DESIGNATION	YEAR	SHEET NO.	TOTAL SHEETS
			ALASKA	/NSHWY00657	2022	F26	F39

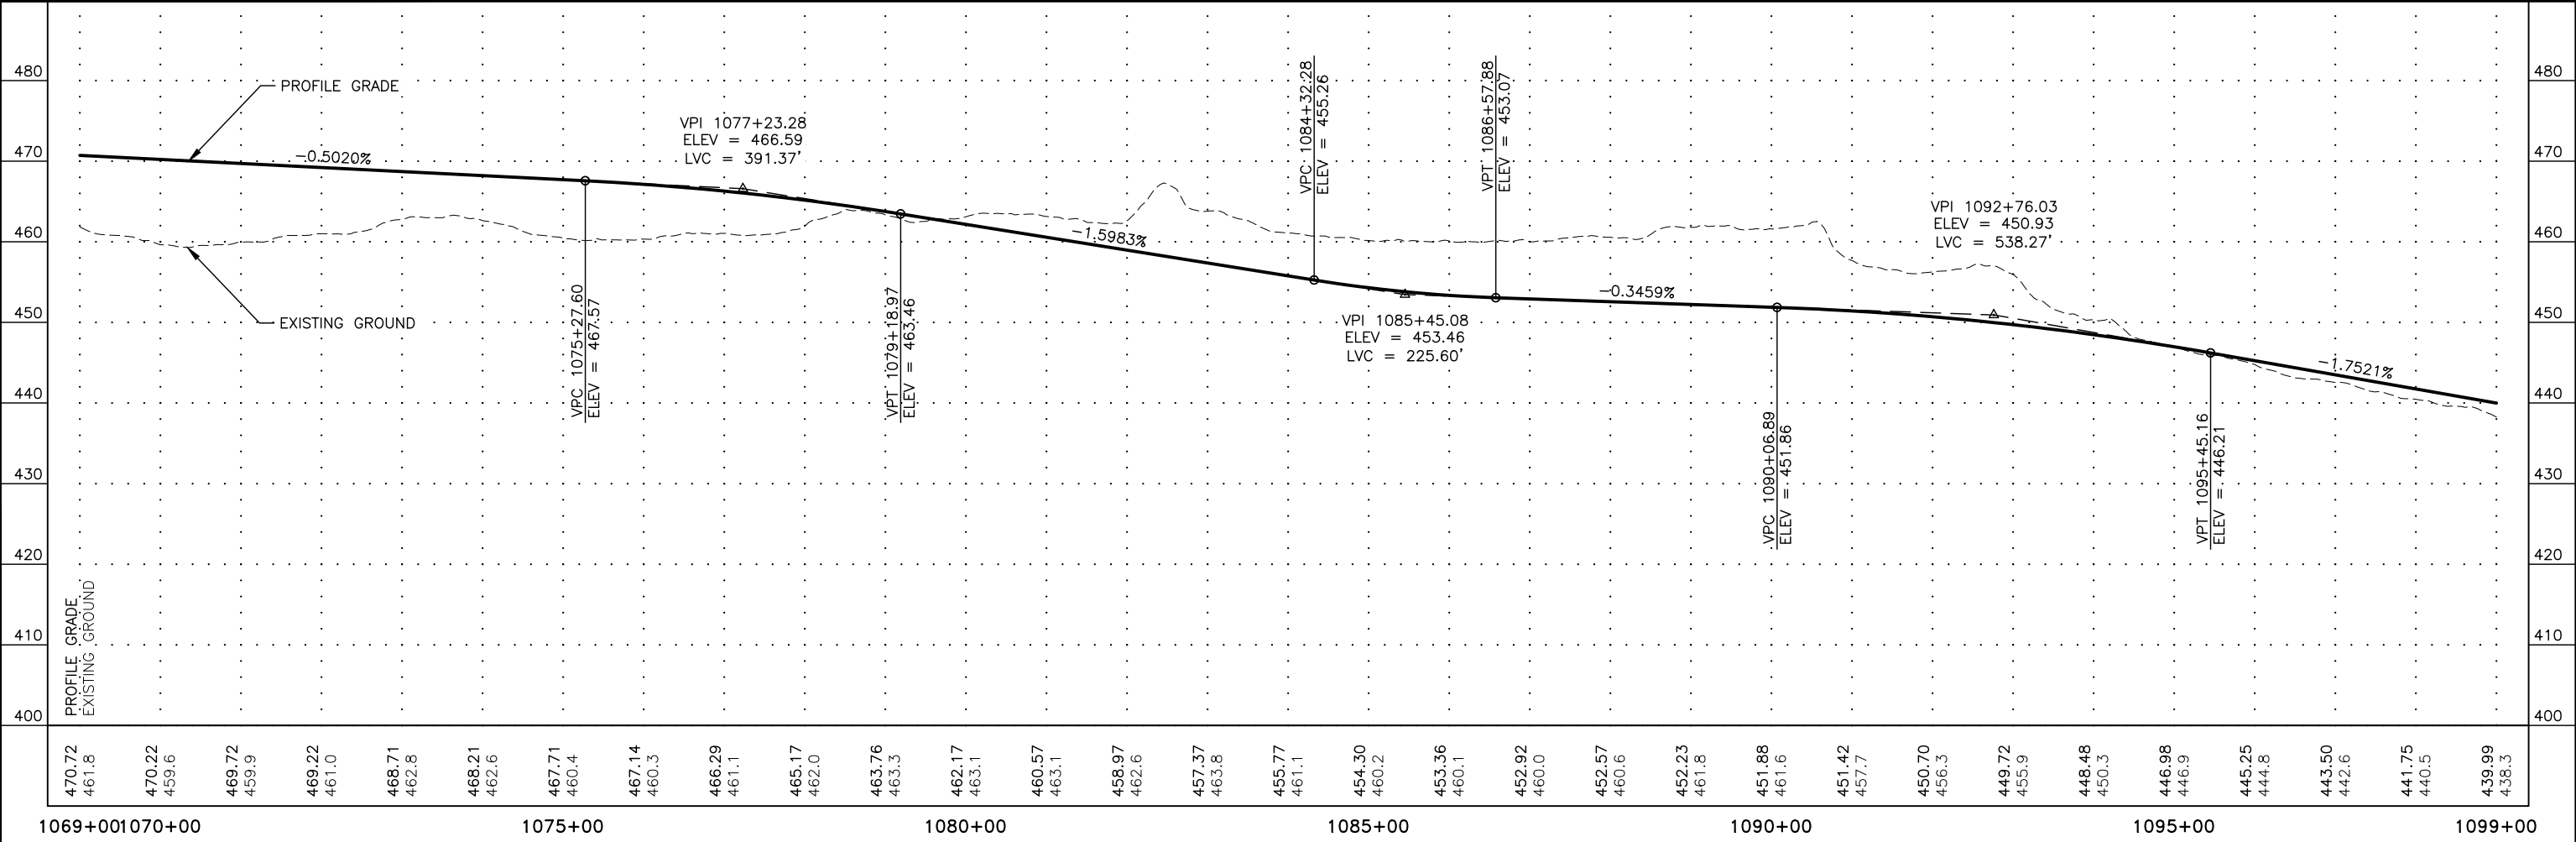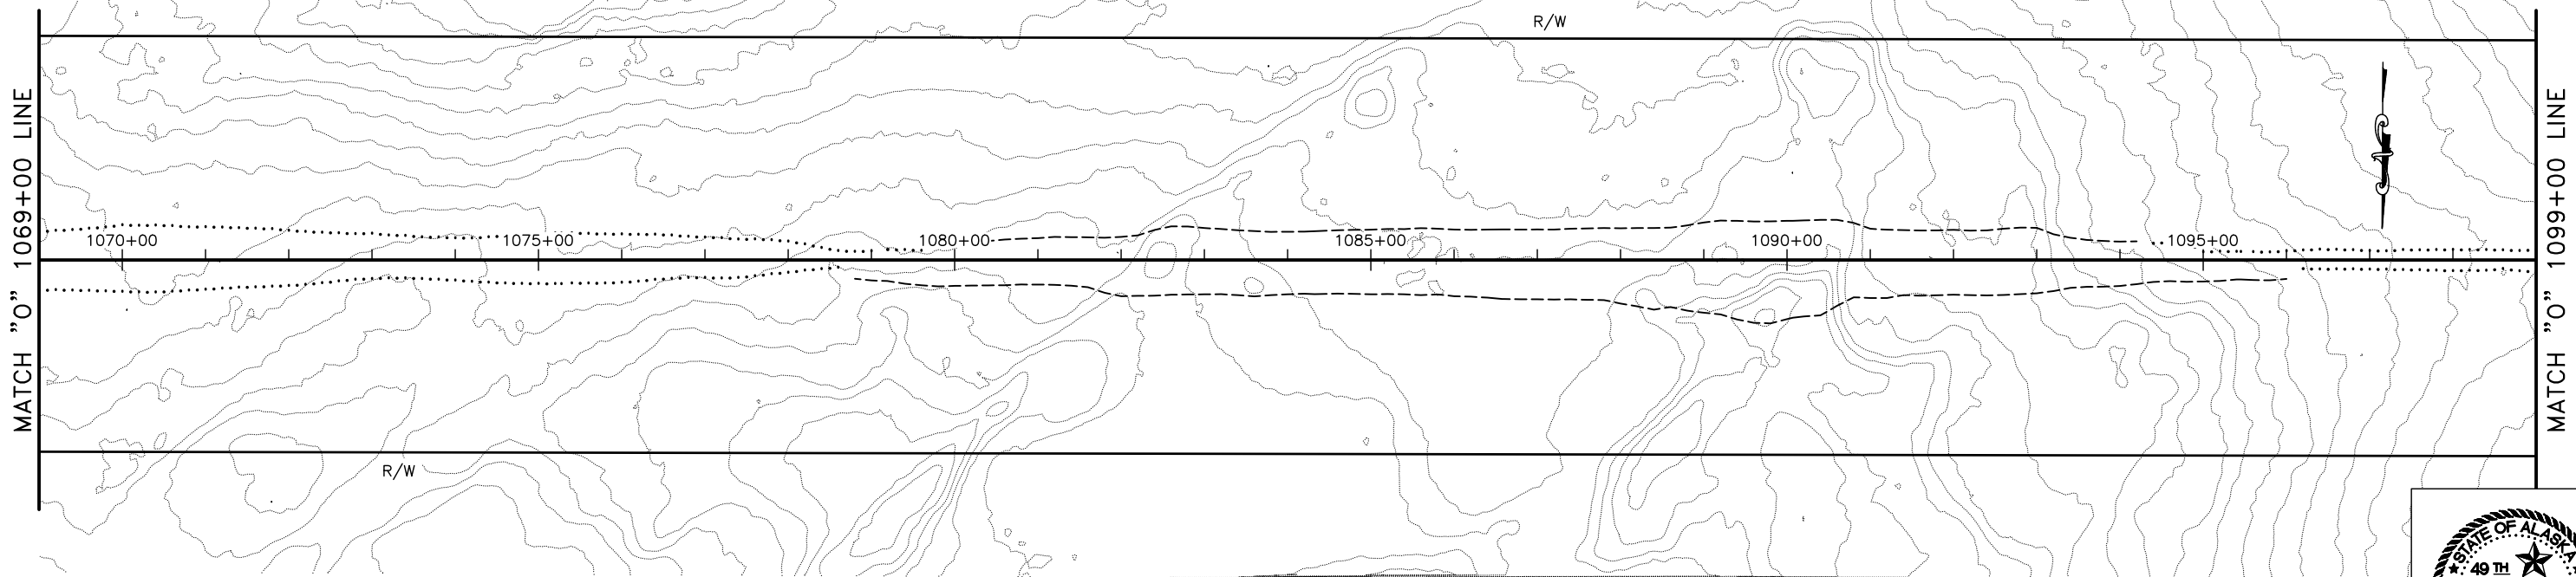

PLANS DEVELOPED BY: STATE OF ALASKA DEPARTMENT OF TRANSPORTATION & PUBLIC FACILITIES, NORTHERN REGION, 2301 PEGER ROAD, FAIRBANKS, AK 99709 (907)451-2200  
 H:\Projects\Communities\Nenana\Tatchacket\Design\4\_C3D\1\_Plots\00657\_F\_PNP-1069+00.00-1099+00.00\_Sun\_Jul/17/22\_12:13am



NO.	DATE	REVISION	STATE	PROJECT DESIGNATION	YEAR	SHEET NO.	TOTAL SHEETS
			ALASKA	/NSHWY00657	2022	F27	F39

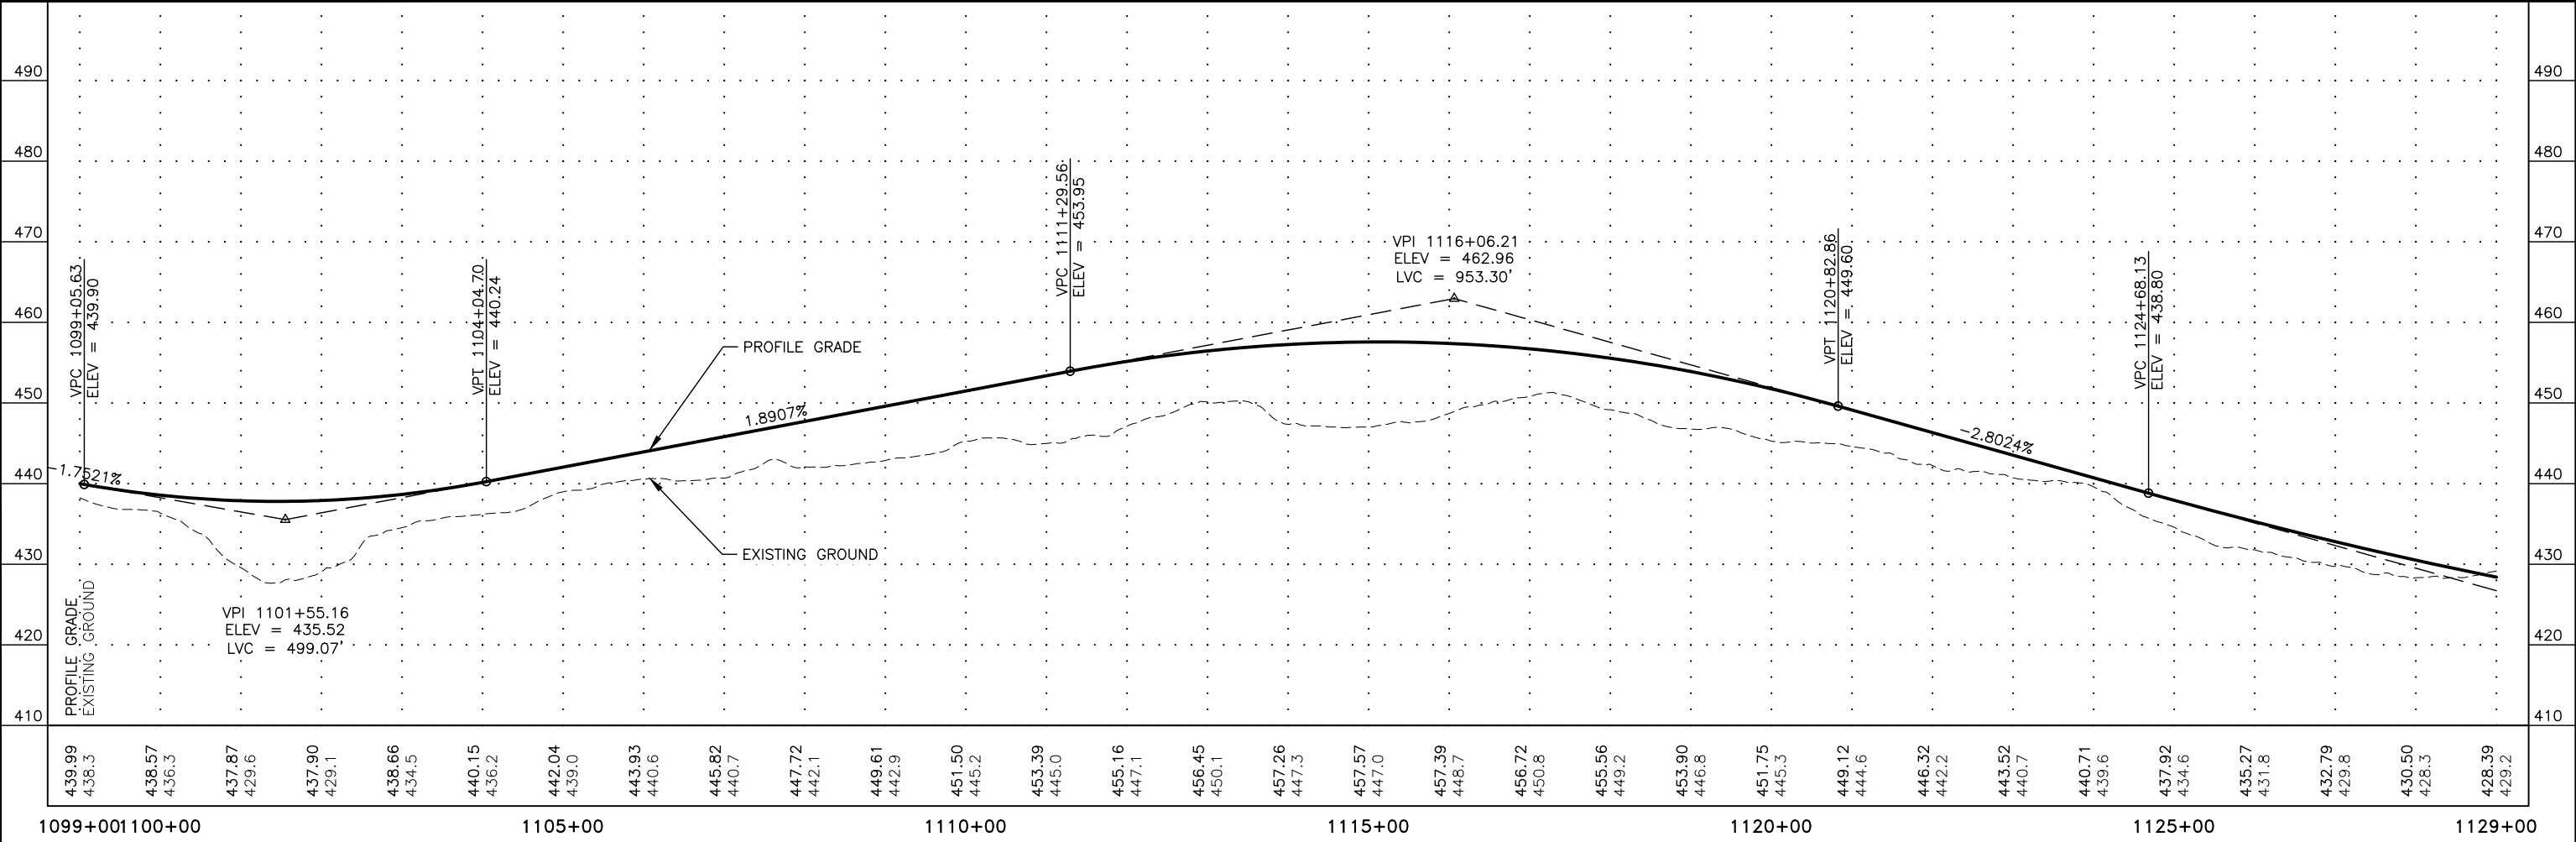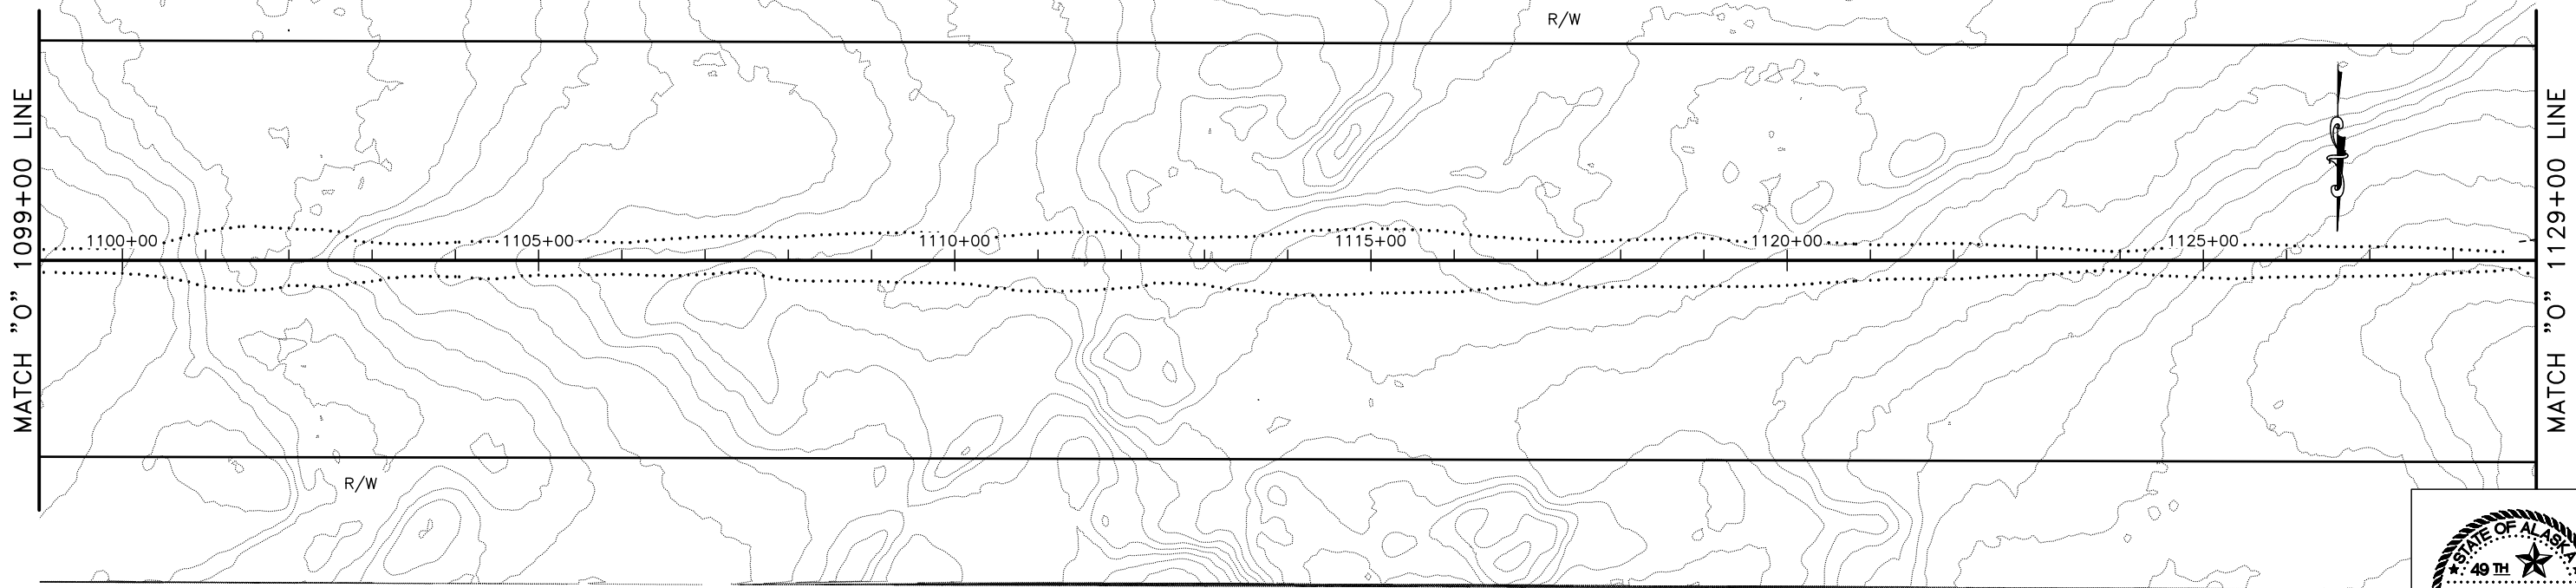

PLANS DEVELOPED BY: STATE OF ALASKA DEPARTMENT OF TRANSPORTATION & PUBLIC FACILITIES, NORTHERN REGION, 2301 PEGER ROAD, FAIRBANKS, AK 99709 (907)451-2200  
 H:\Projects\Communities\Nenano\Tatchacket\Design\4\_C3D\1 Plots\00657\_F\_PNP-1099+00.00-1129+00.00\_Sun\_Jul/17/22 12:15am




NO.	DATE	REVISION	STATE	PROJECT DESIGNATION	YEAR	SHEET NO.	TOTAL SHEETS
			ALASKA	/NSHWY00657	2022	F28	F39

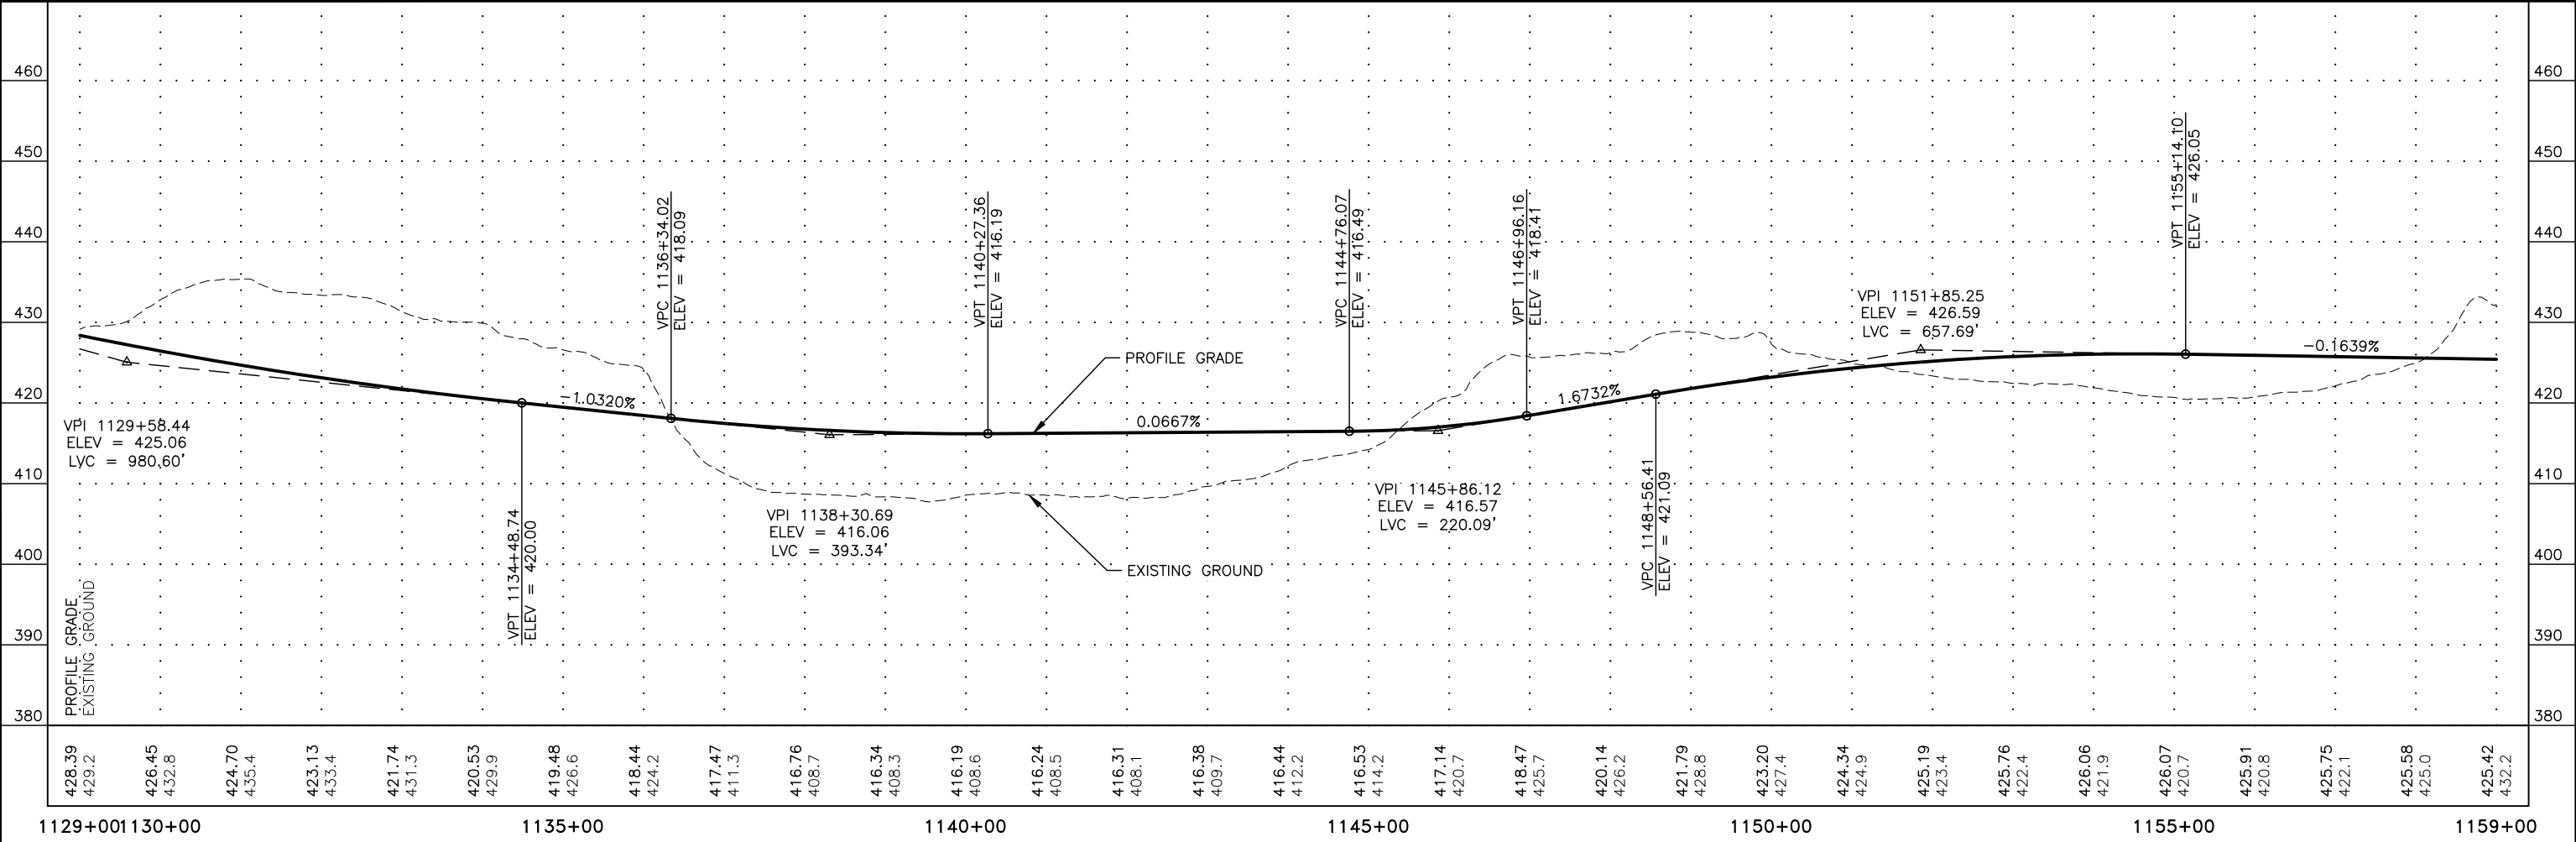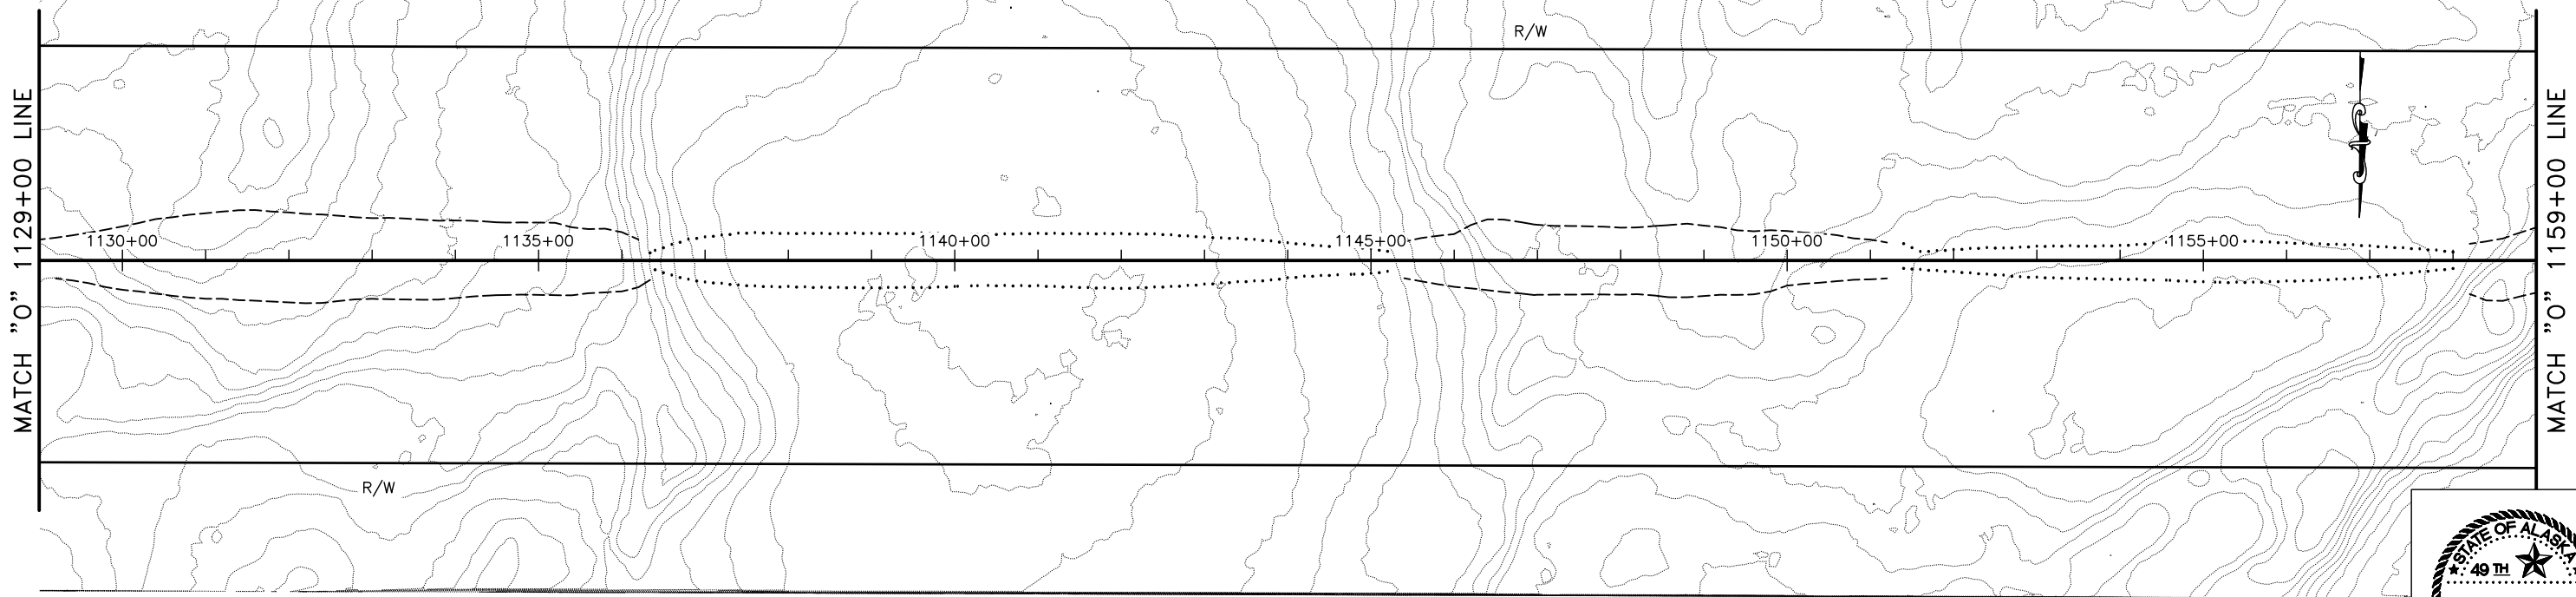


PLANS DEVELOPED BY: STATE OF ALASKA DEPARTMENT OF TRANSPORTATION & PUBLIC FACILITIES, NORTHERN REGION, 2301 PEGER ROAD, FAIRBANKS, AK 99709 (907)451-2200  
 H:\Projects\Communities\Nenana\Tatcheket\Design\4\_C3D\1\_Plots\00657\_F\_PNP-1129+00.00-1159+00.00\_Sun\_Jul1722 12:17am

NO.	DATE	REVISION	STATE	PROJECT DESIGNATION	YEAR	SHEET NO.	TOTAL SHEETS
			ALASKA	/NSHWY00657	2022	F29	F39


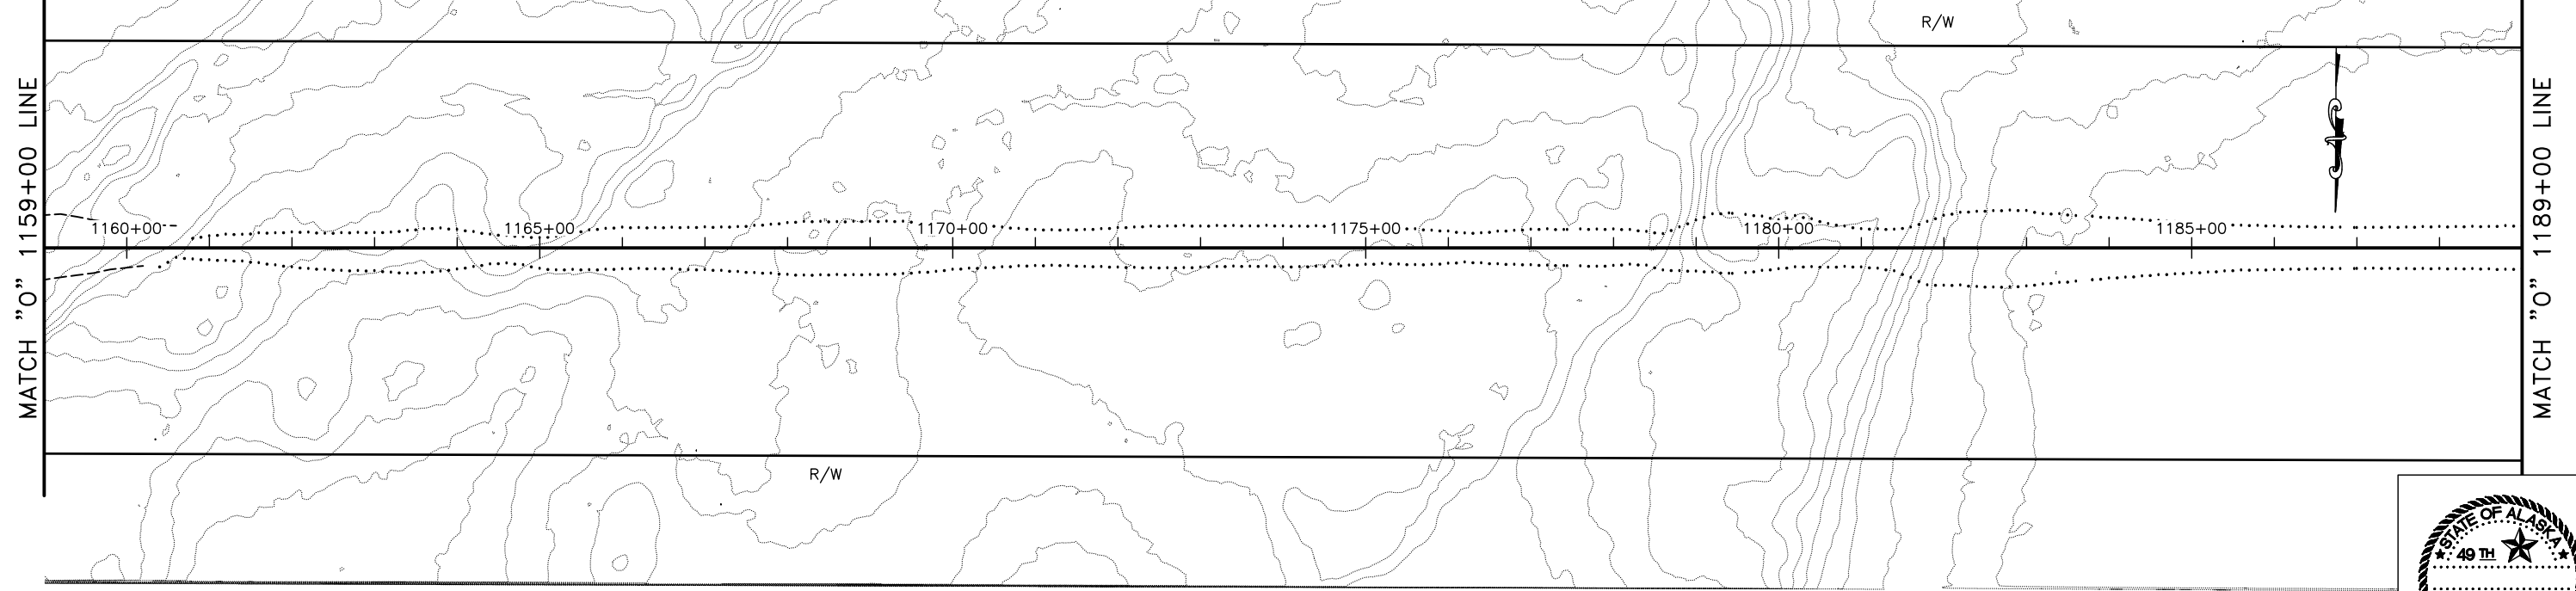


PLANS DEVELOPED BY: STATE OF ALASKA DEPARTMENT OF TRANSPORTATION & PUBLIC FACILITIES, NORTHERN REGION, 2301 PEGER ROAD, FAIRBANKS, AK 99709 (907)451-2200  
 H:\Projects\Communities\Nenana\Tatchacket\Design\4\_C3D\1\_Plots\00657\_F\_PNP-1159+00.00-1189+00.00\_Sun\_Jul/17/22 12:19am

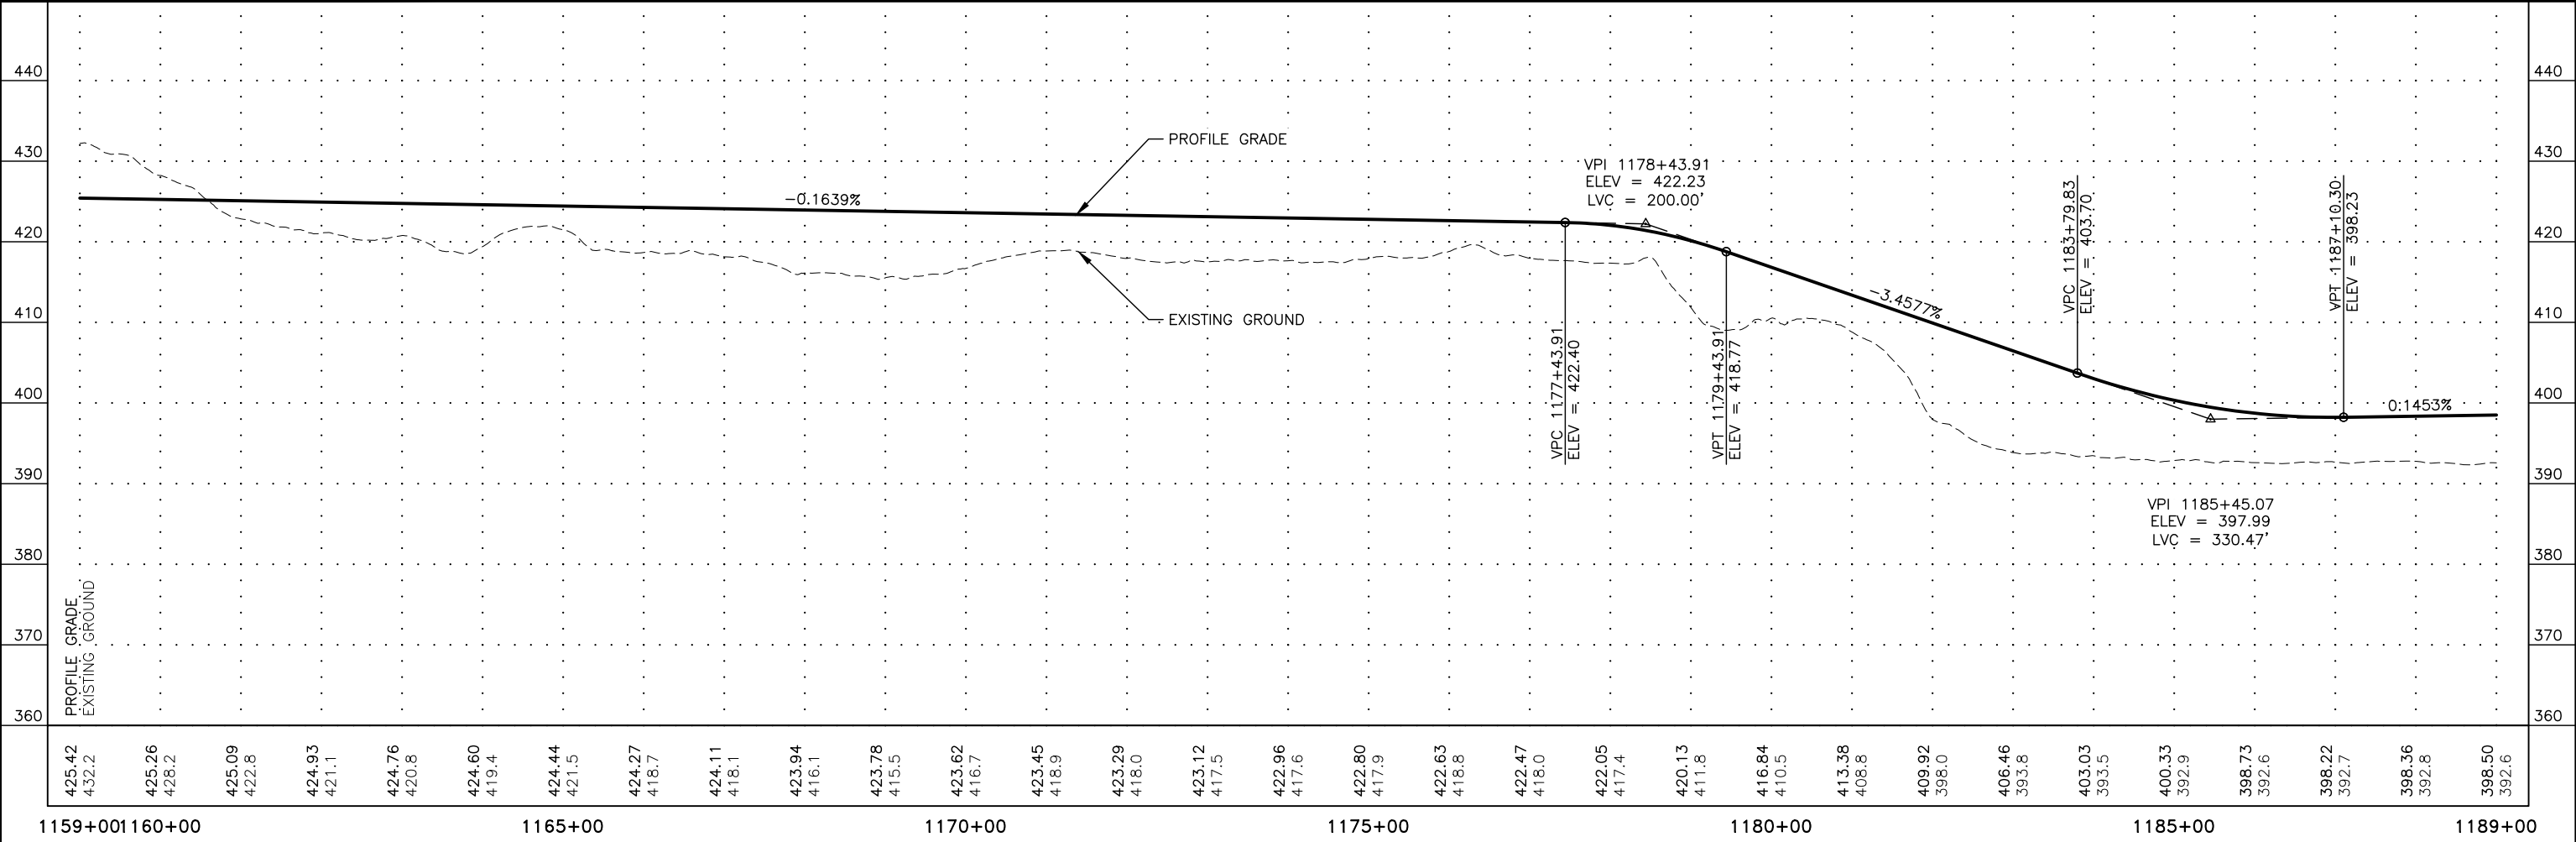




Station	Profile Grade Elevation	Existing Ground Elevation
1159+00	425.42	432.2
1160+00	425.26	428.2
1161+00	425.09	422.8
1162+00	424.93	421.1
1163+00	424.76	420.8
1164+00	424.60	419.4
1165+00	424.44	421.5
1166+00	424.27	418.7
1167+00	424.11	418.1
1168+00	423.94	416.1
1169+00	423.78	415.5
1170+00	423.62	416.7
1171+00	423.45	418.9
1172+00	423.29	418.0
1173+00	423.12	417.5
1174+00	422.96	417.6
1175+00	422.80	417.9
1176+00	422.63	418.8
1177+00	422.47	418.0
1178+00	422.05	417.4
1179+00	420.13	411.8
1180+00	416.84	410.5
1181+00	413.38	408.8
1182+00	409.92	398.0
1183+00	406.46	393.8
1184+00	403.03	393.5
1185+00	400.33	392.9
1186+00	398.73	392.6
1187+00	398.22	392.7
1188+00	398.36	392.8
1189+00	398.50	392.6

NO.	DATE	REVISION	STATE	PROJECT DESIGNATION	YEAR	SHEET NO.	TOTAL SHEETS
			ALASKA	/NSHWY00657	2022	F30	F39

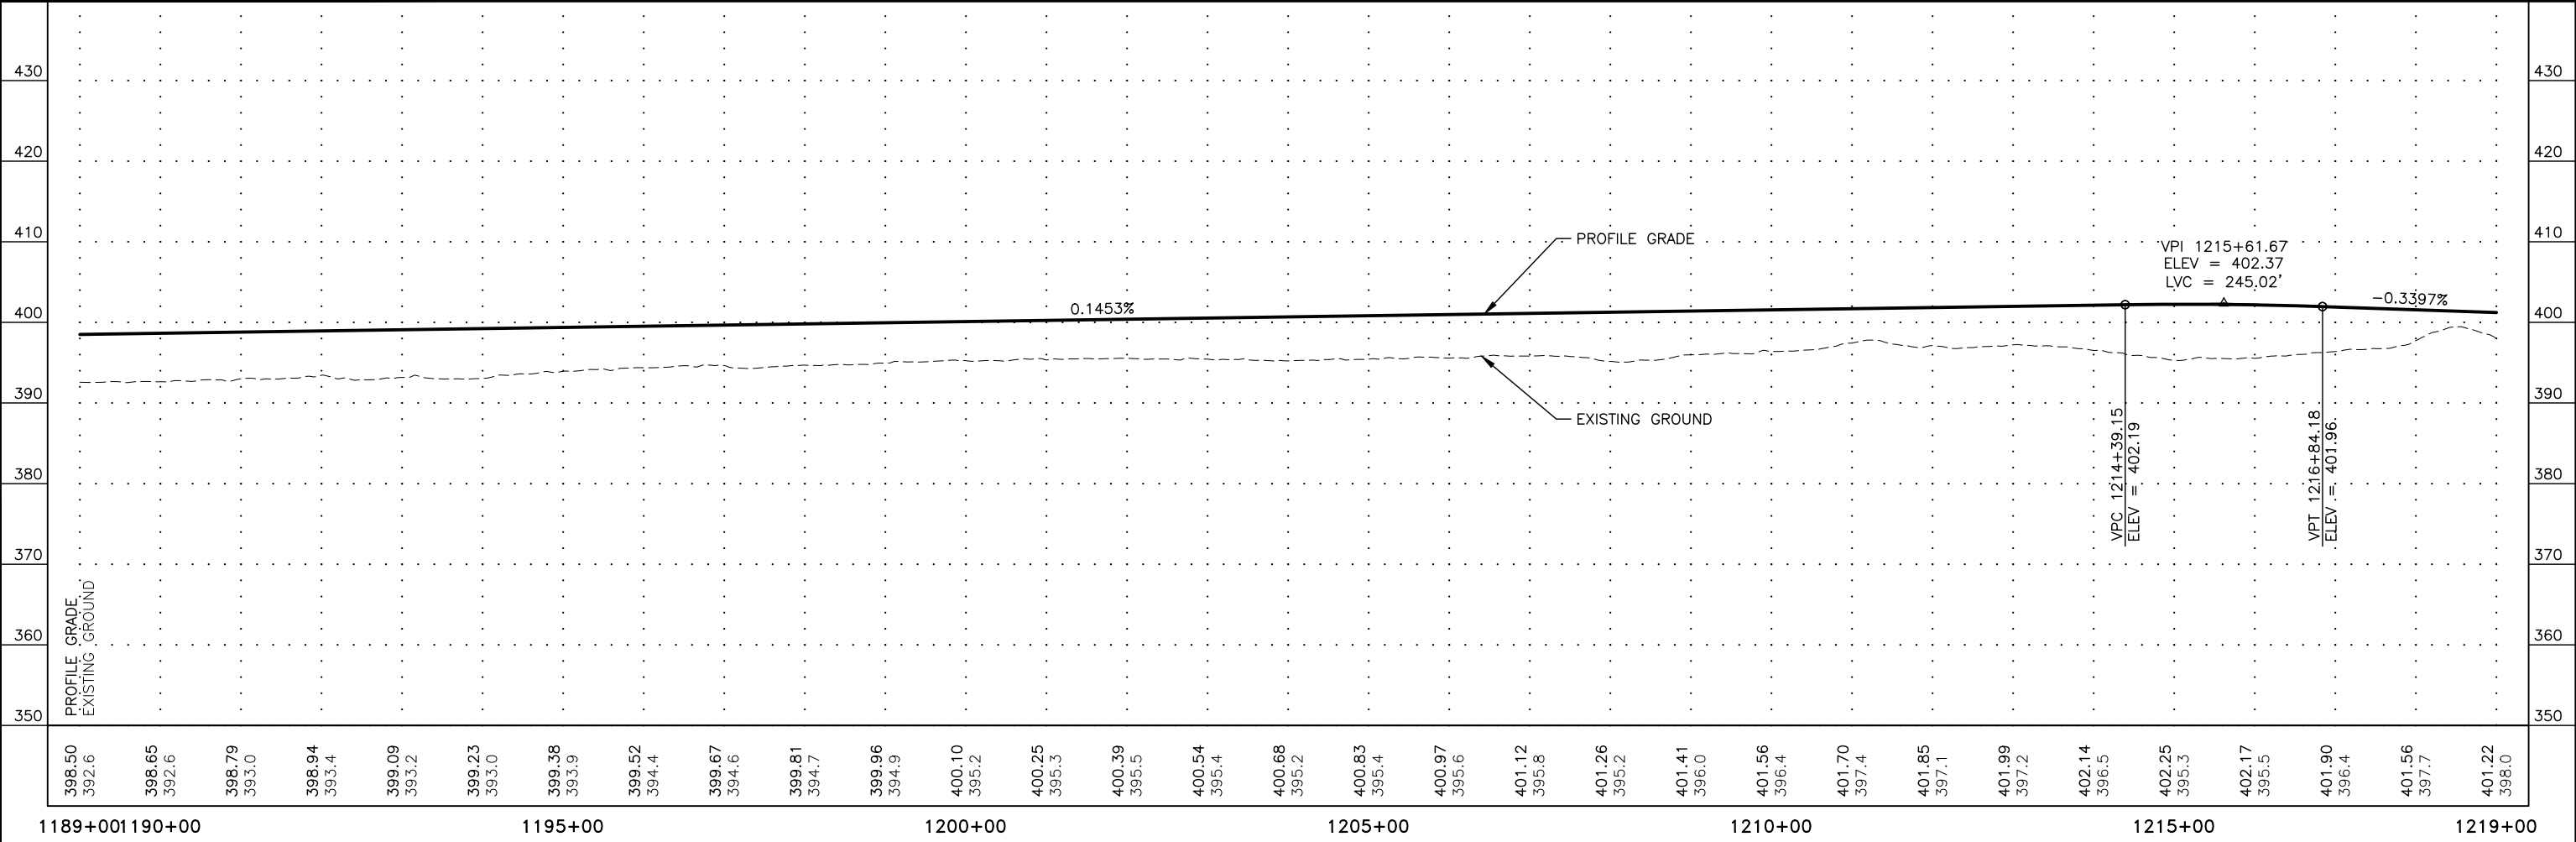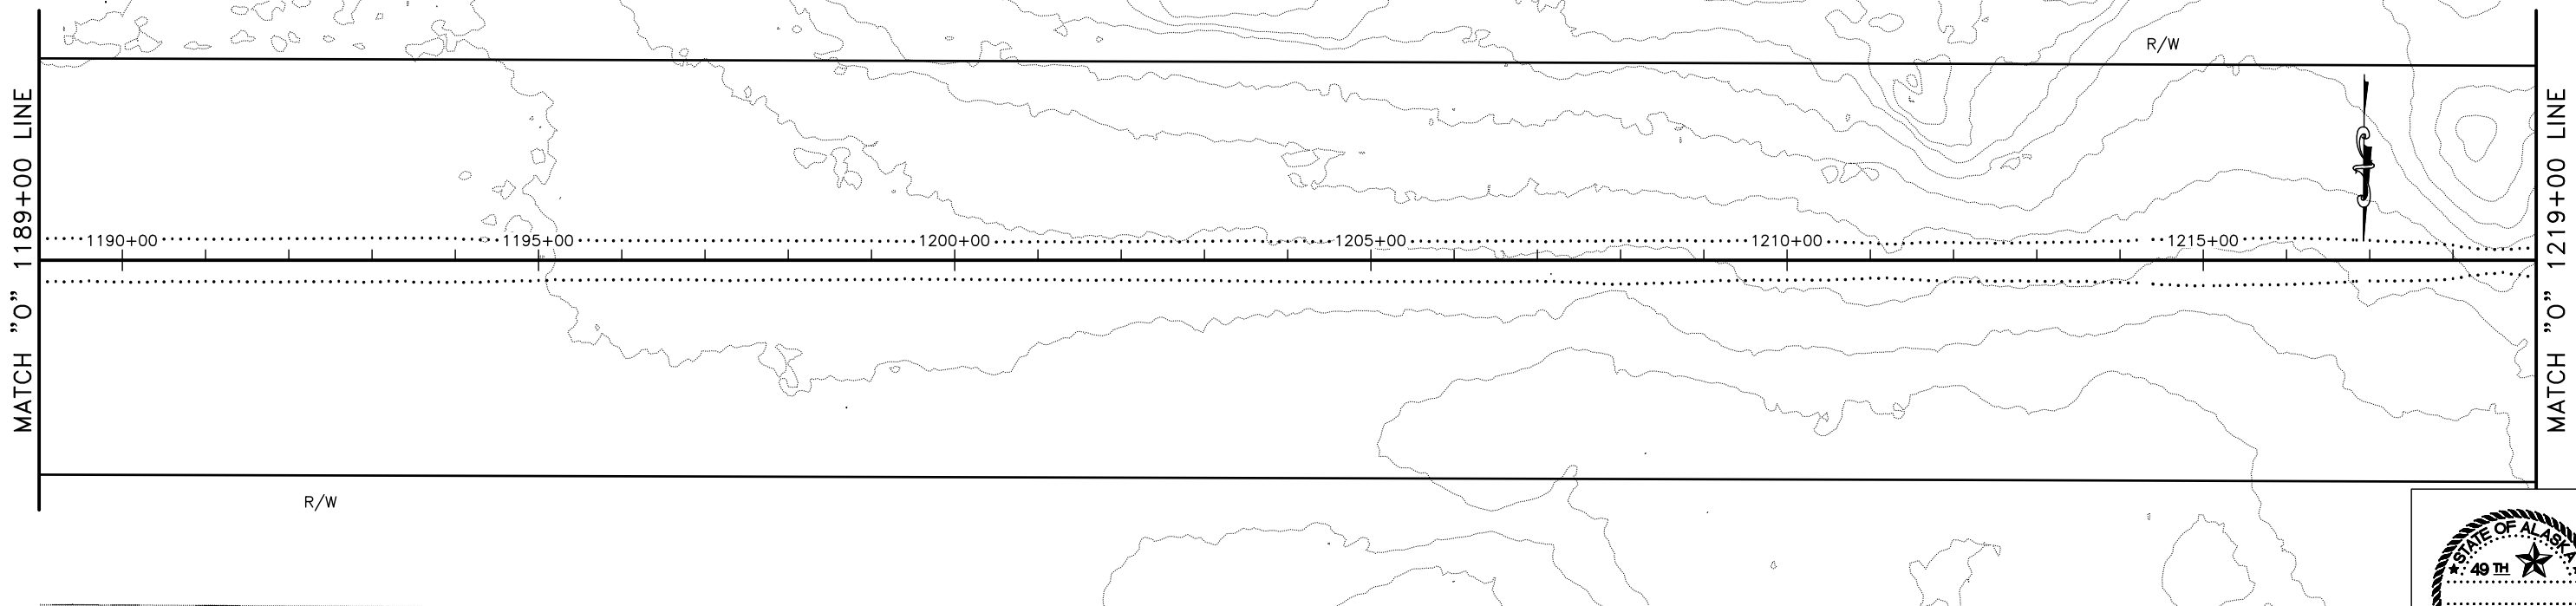




PLANS DEVELOPED BY: STATE OF ALASKA DEPARTMENT OF TRANSPORTATION & PUBLIC FACILITIES, NORTHERN REGION, 2301 PEGER ROAD, FAIRBANKS, AK 99709 (907)451-2200  
 H:\Projects\Communities\Nenana\Tatchacket\Design\4\_C3D\1\_Plots\00657\_F\_PNP-1189+00.00-1219+00.00\_Sun\_Jul/17/22\_12:21am

NO.	DATE	REVISION	STATE	PROJECT DESIGNATION	YEAR	SHEET NO.	TOTAL SHEETS
			ALASKA	/NSHWY00657	2022	F31	F39

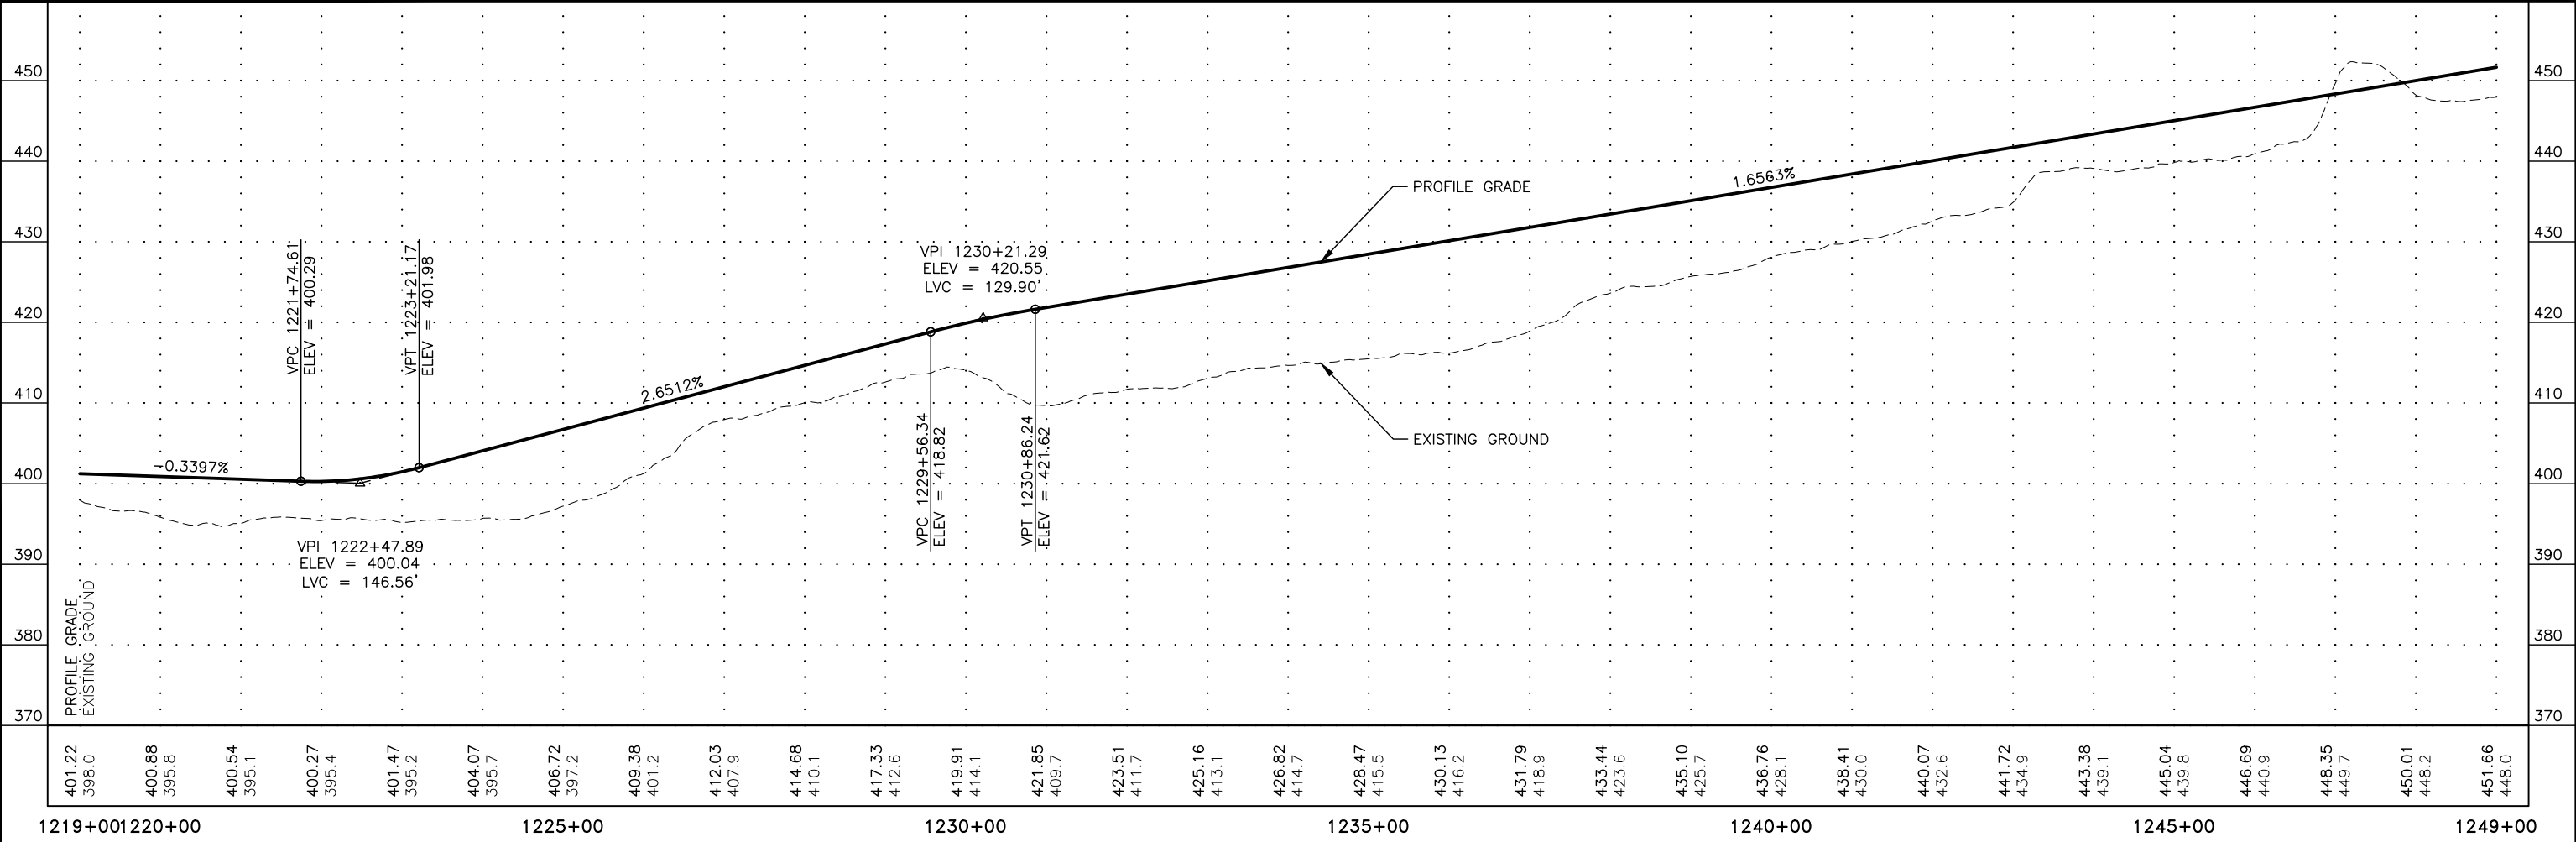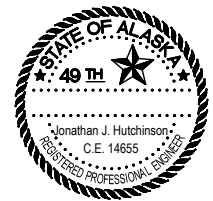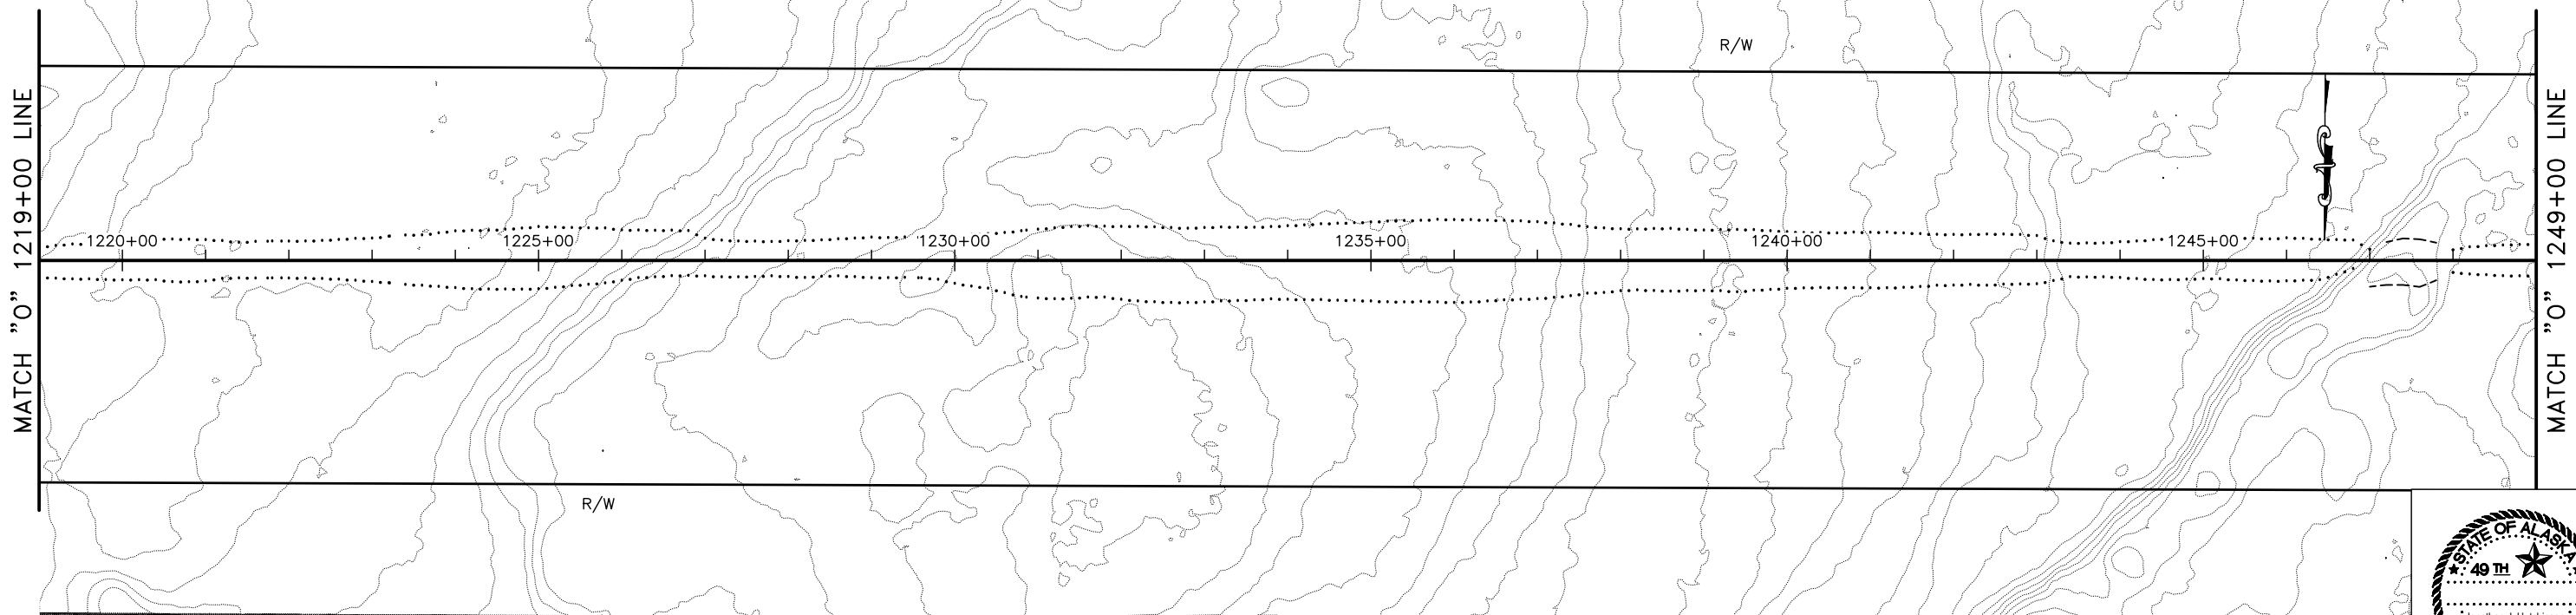

PLANS DEVELOPED BY: STATE OF ALASKA DEPARTMENT OF TRANSPORTATION & PUBLIC FACILITIES, NORTHERN REGION, 2301 PEGER ROAD, FAIRBANKS, AK 99709 (907)451-2200  
 H:\Projects\Communities\Nenana\Tatchacket\Design\4\_C3D\1\_Plots\00657\_F\_PNP-1219+00.00-1249+00.00\_Sun\_Jul1722\_12:24am

NO.	DATE	REVISION	STATE	PROJECT DESIGNATION	YEAR	SHEET NO.	TOTAL SHEETS
			ALASKA	/NSHWY00657	2022	F32	F39

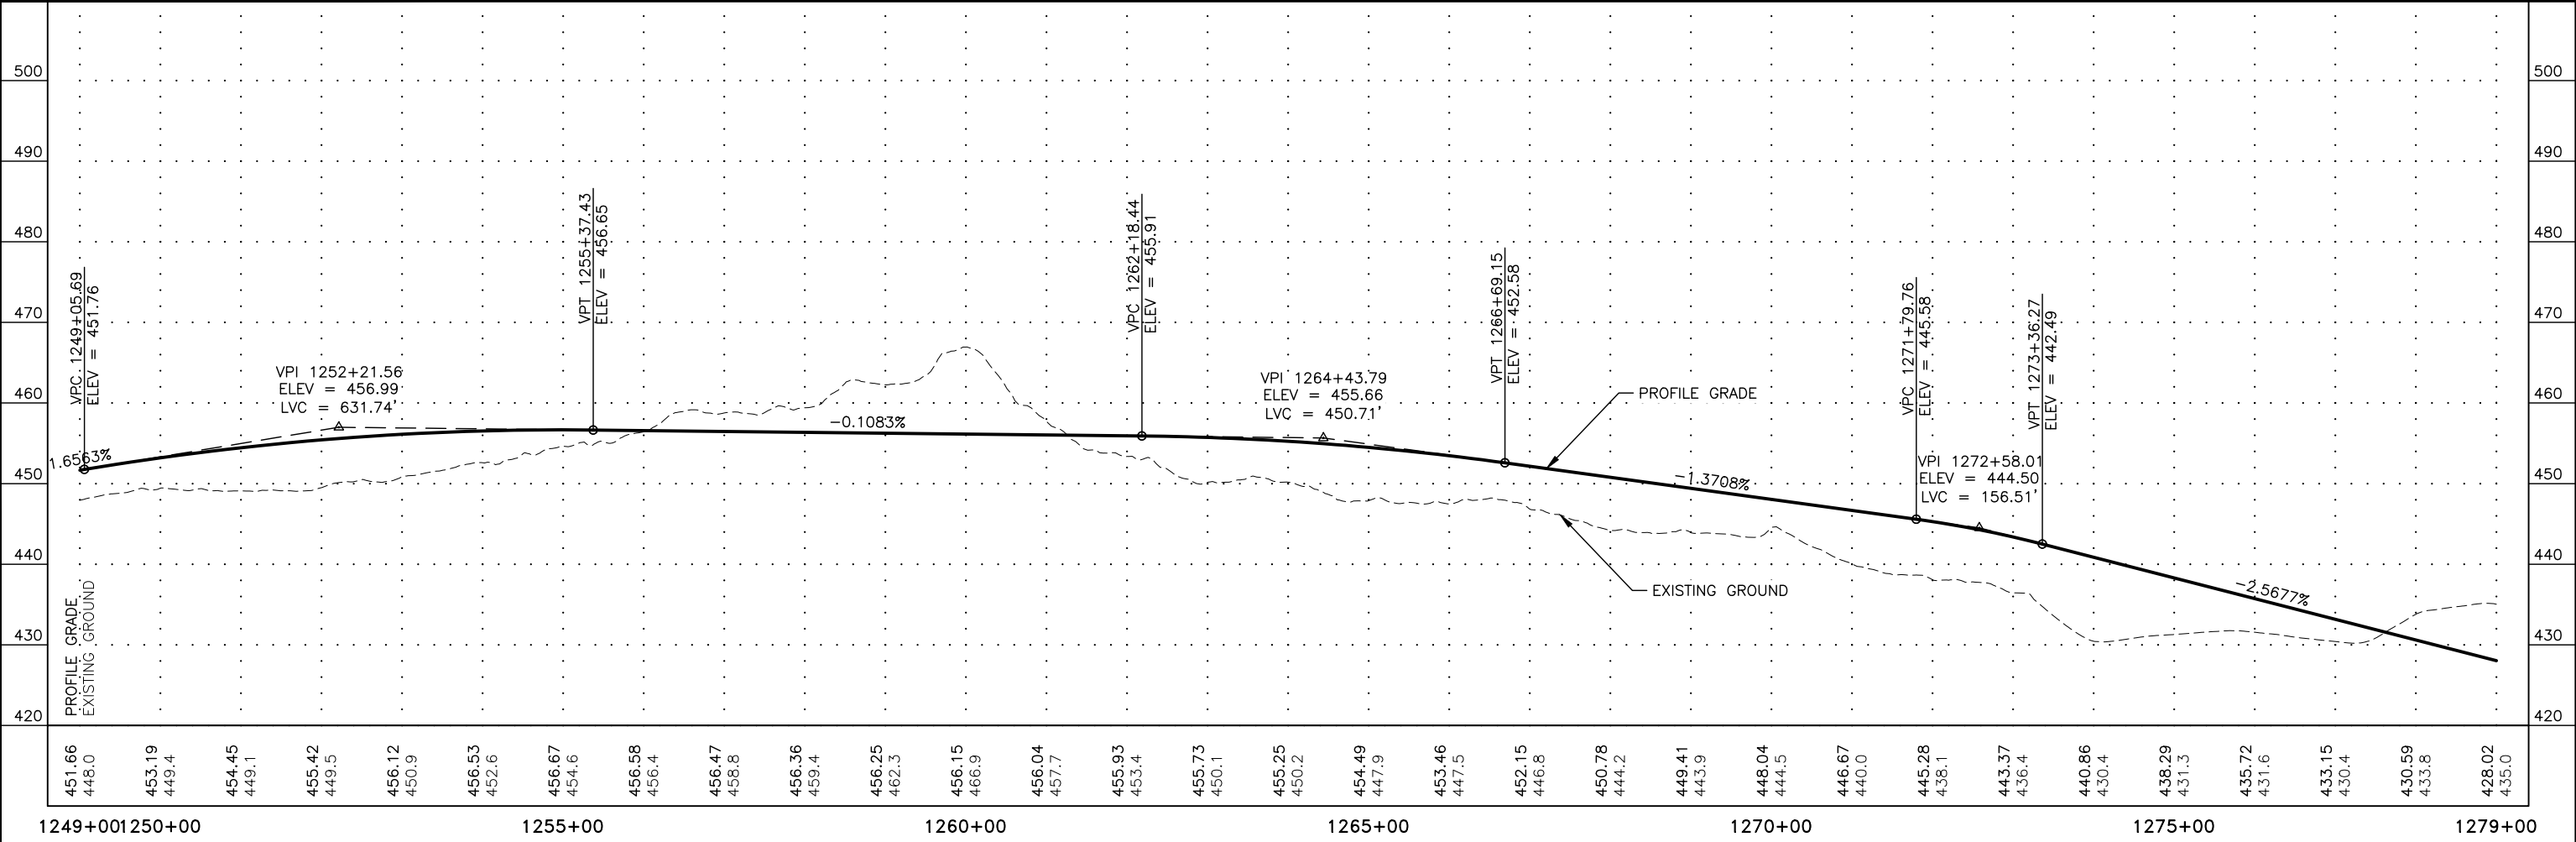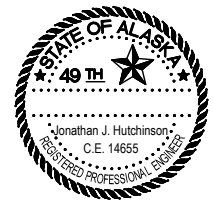
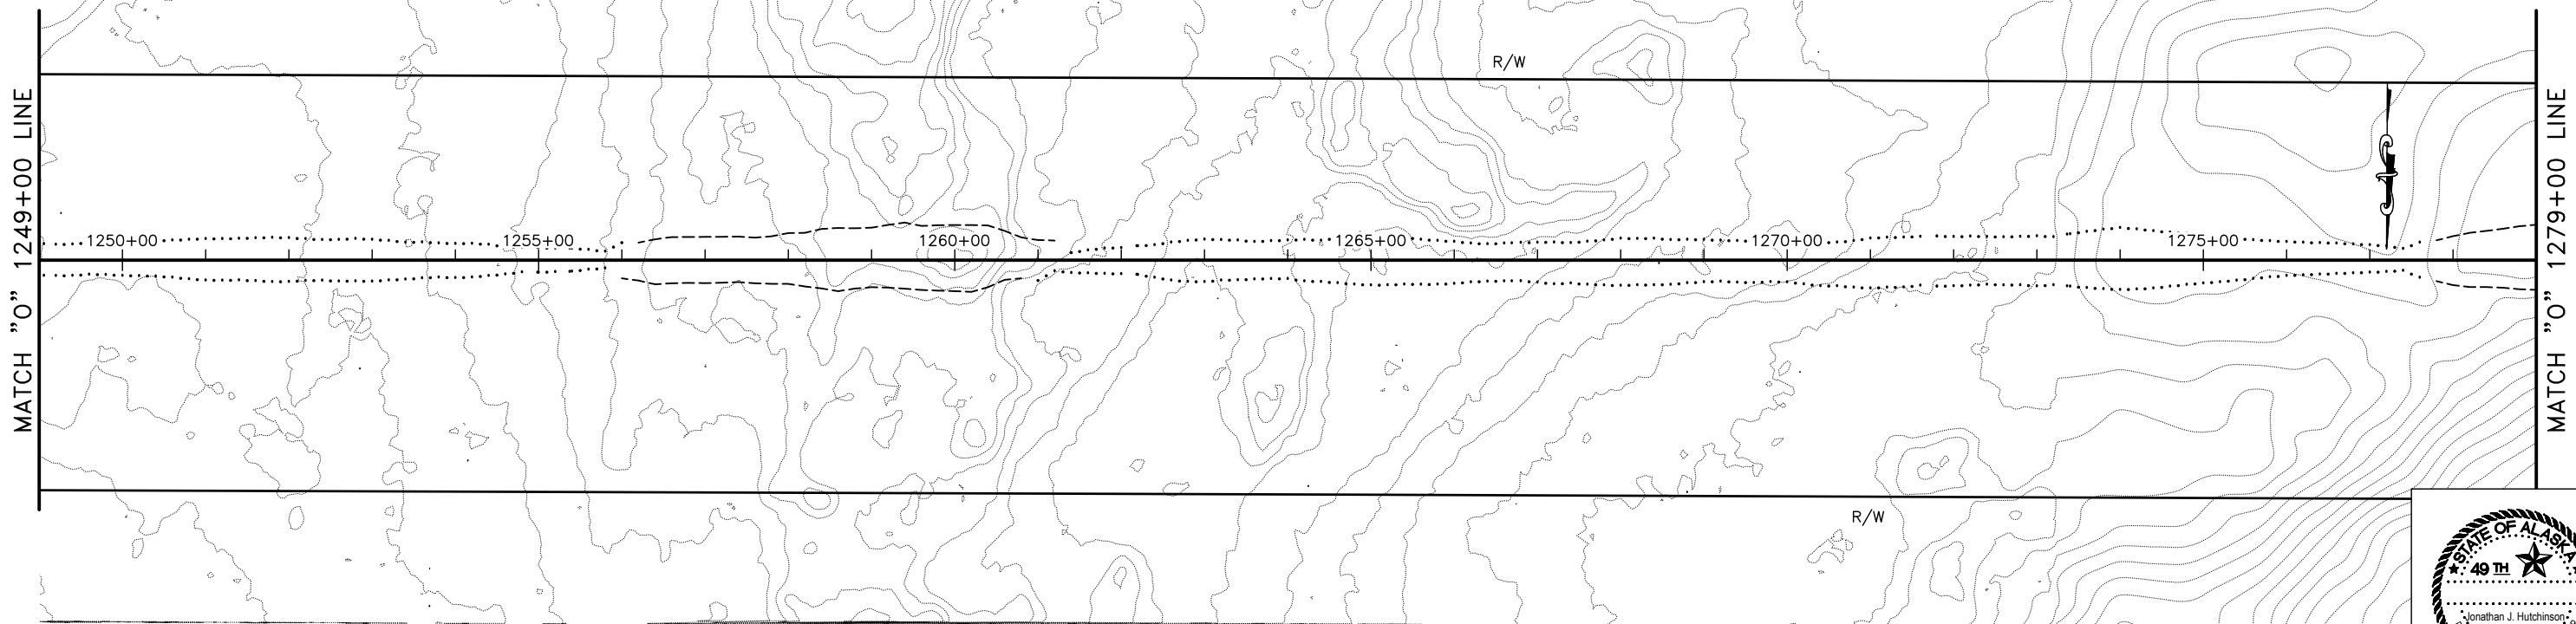


PLANS DEVELOPED BY: STATE OF ALASKA DEPARTMENT OF TRANSPORTATION & PUBLIC FACILITIES, NORTHERN REGION, 2301 PEGER ROAD, FAIRBANKS, AK 99709 (907)451-2200  
 H:\Projects\Communities\Nenana\Tatchacket\Design\4\_C3D\1\_Plots\00657\_F\_PNP-1249+00.00-1279+00.00\_Sun\_Jul/17/22\_12:26am

NO.	DATE	REVISION	STATE	PROJECT DESIGNATION	YEAR	SHEET NO.	TOTAL SHEETS
			ALASKA	/NSHWY00657	2022	F33	F39



MATCH "0" 1279+00 LINE

MATCH "0" 1309+00 LINE

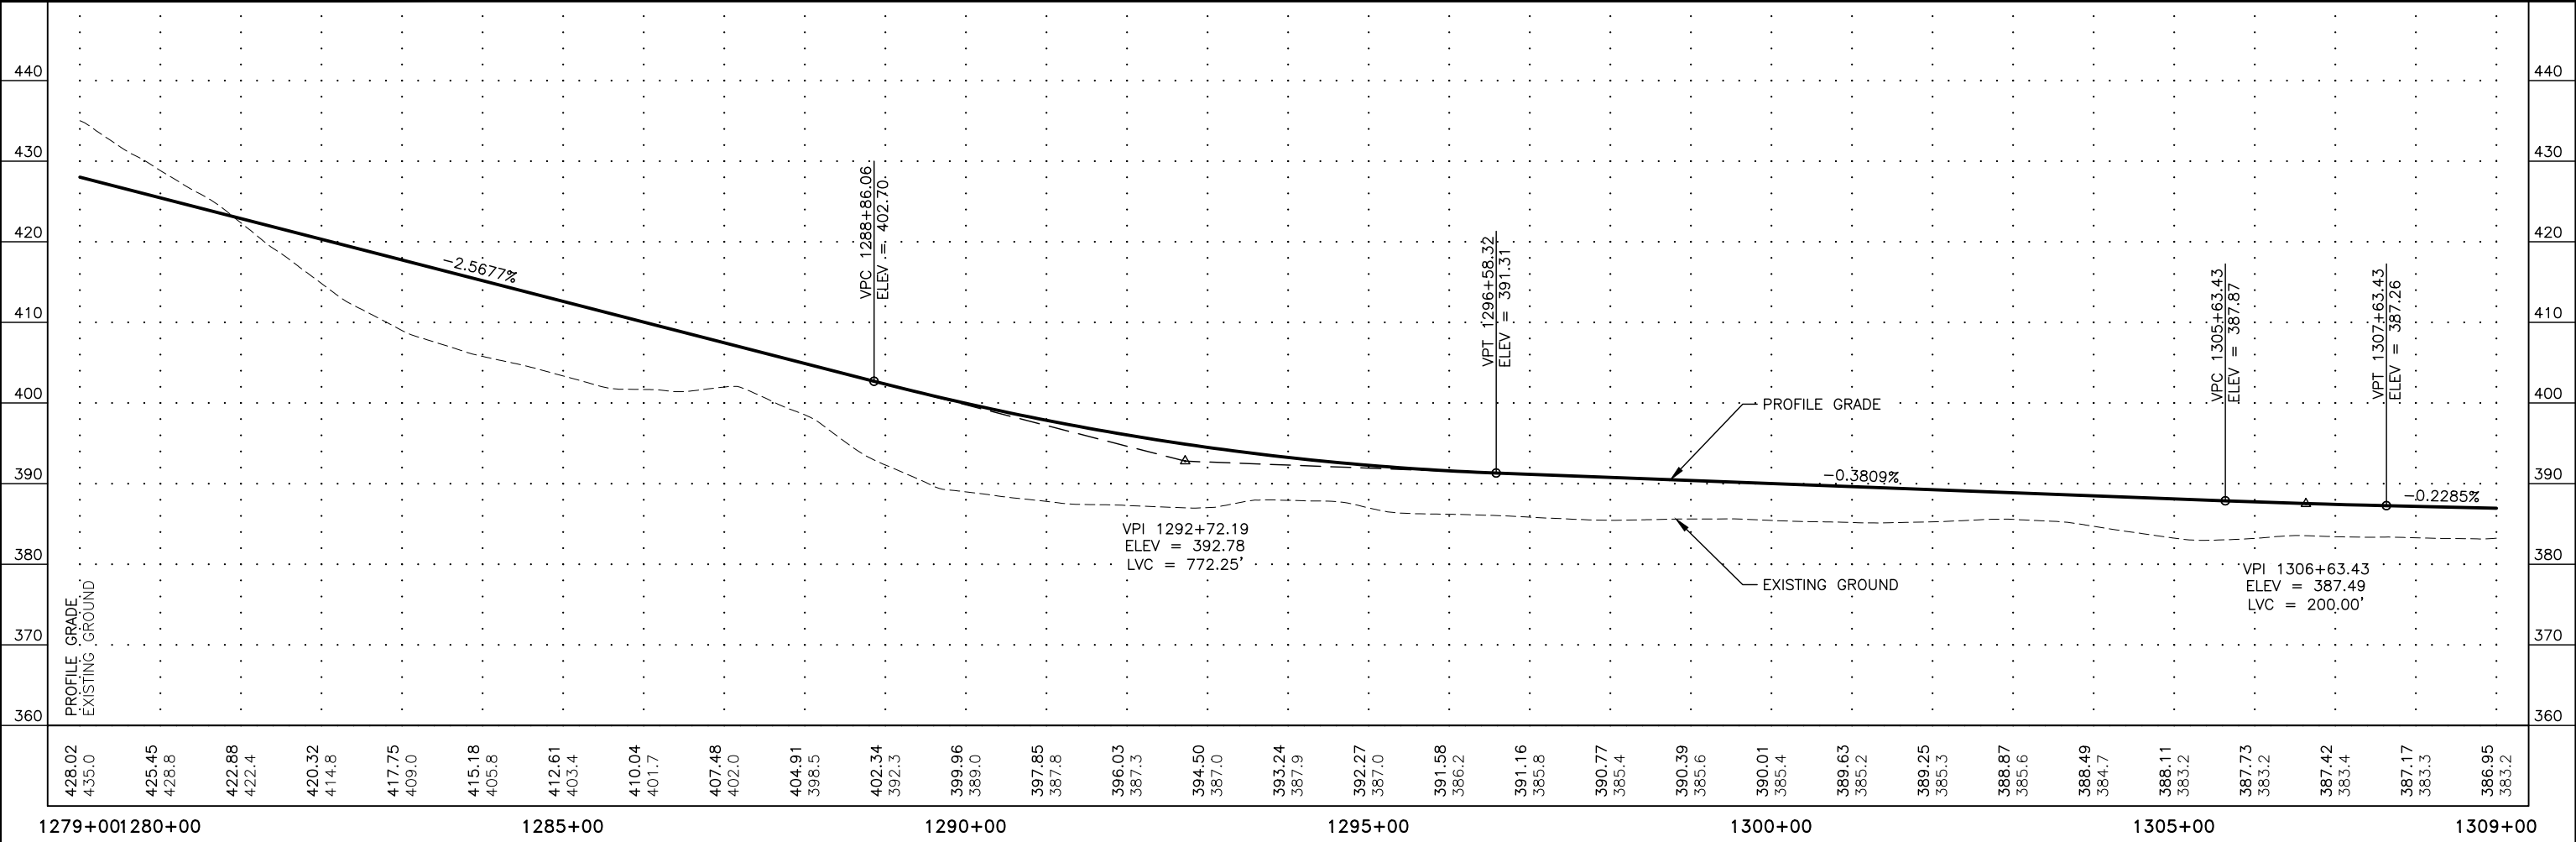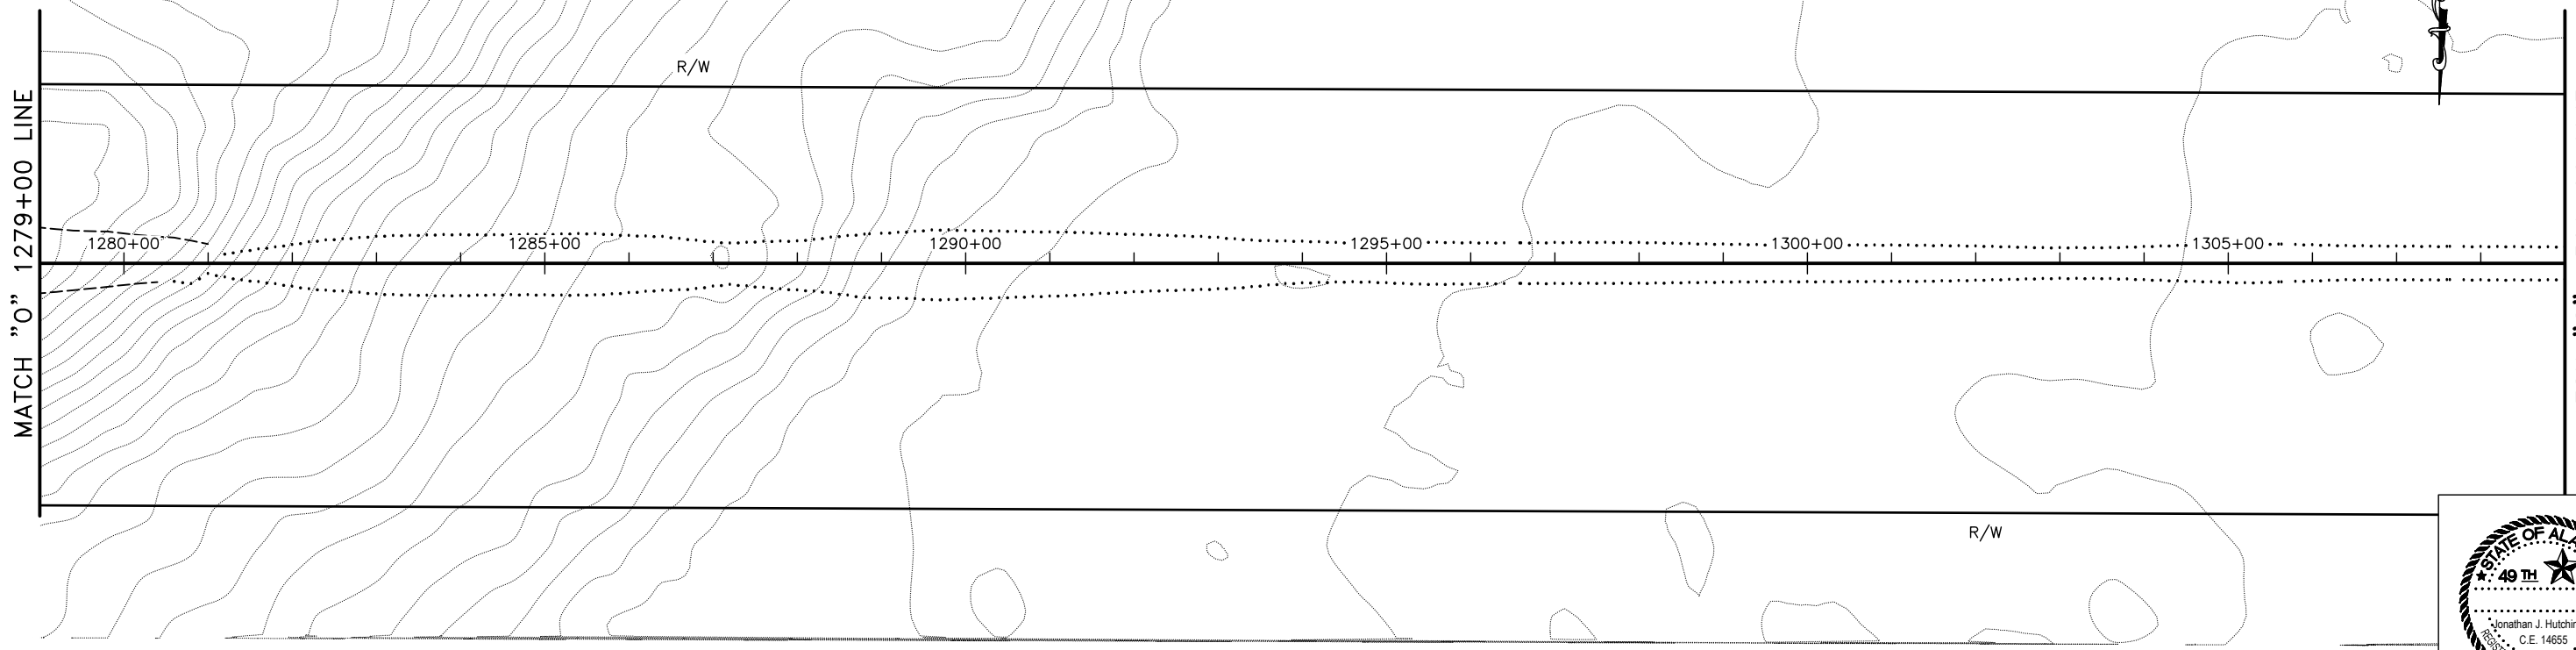

PLANS DEVELOPED BY: STATE OF ALASKA DEPARTMENT OF TRANSPORTATION & PUBLIC FACILITIES, NORTHERN REGION, 2301 PEGER ROAD, FAIRBANKS, AK 99709 (907)451-2200  
 H:\Projects\Communities\Nenana\Tatchacket\Design\4\_C3D\1 Plots\00657\_F\_PNP-1279+00.00-1309+00.00\_Sun\_Jul/17/22 12:28am

NO.	DATE	REVISION	STATE	PROJECT DESIGNATION	YEAR	SHEET NO.	TOTAL SHEETS
			ALASKA	/NSHWY00657	2022	F34	F39

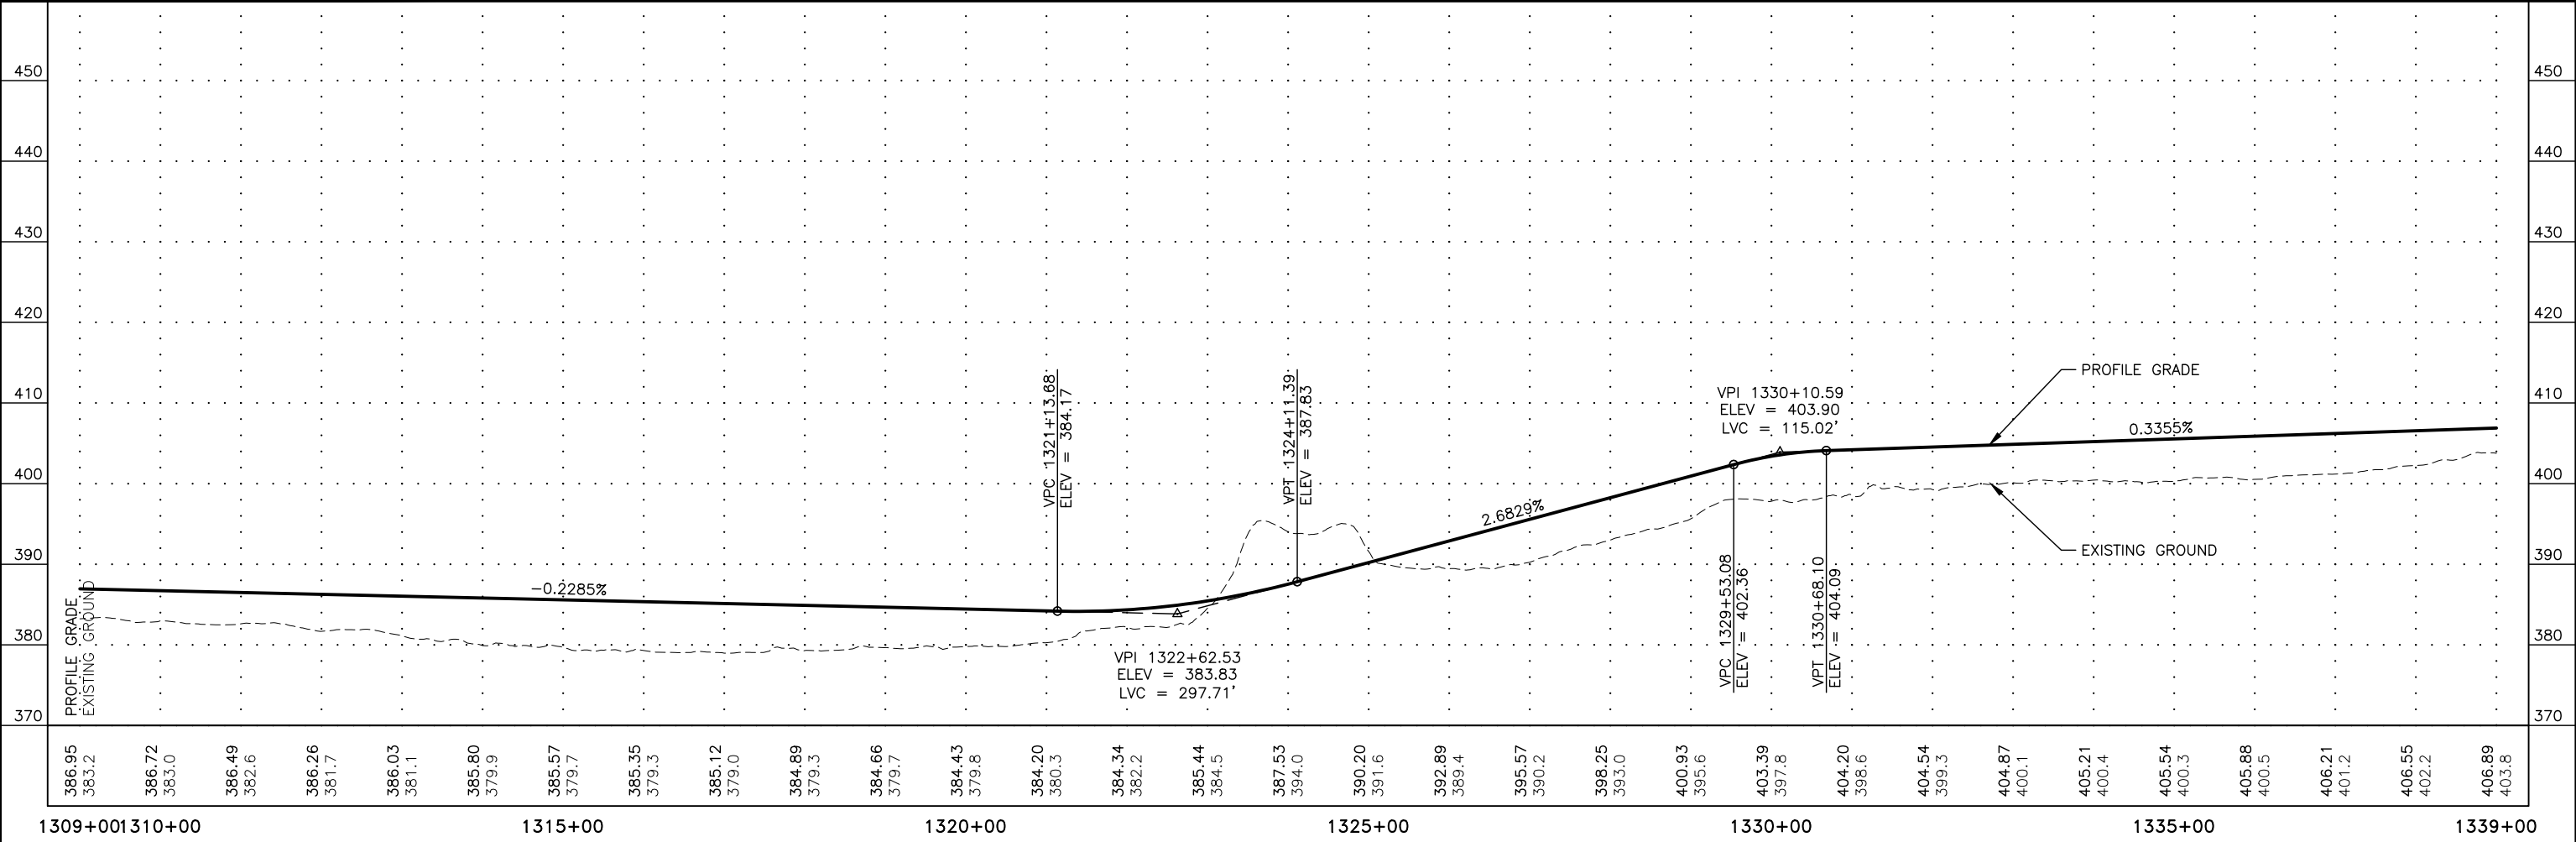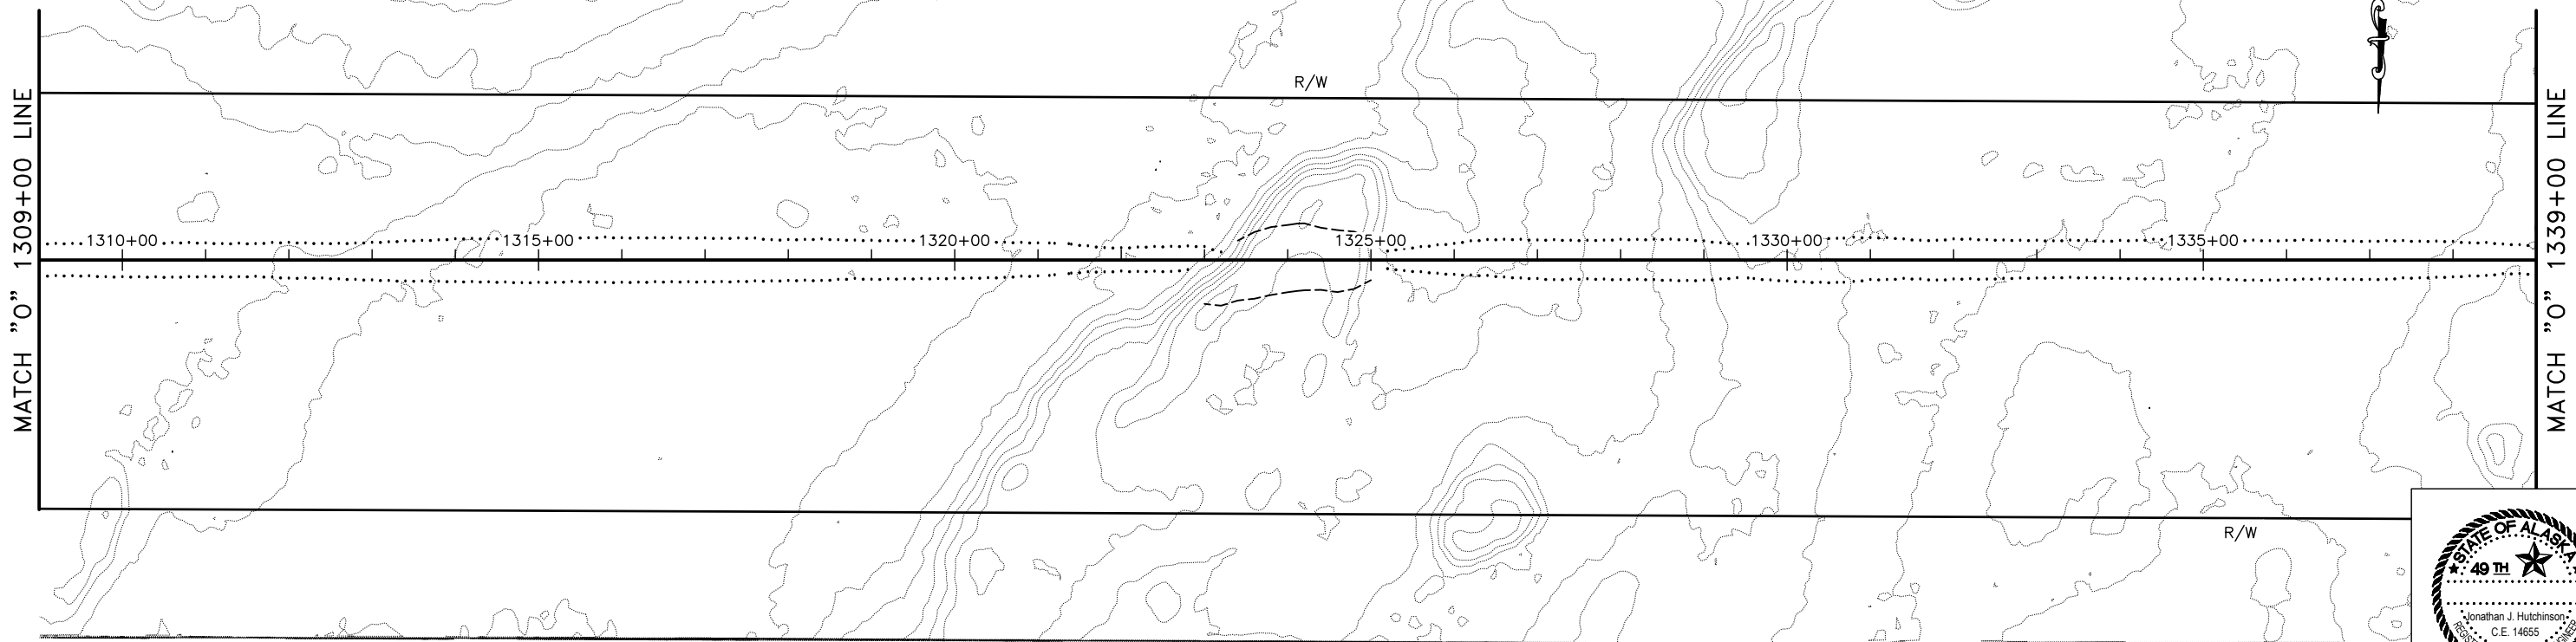


PLANS DEVELOPED BY: STATE OF ALASKA DEPARTMENT OF TRANSPORTATION & PUBLIC FACILITIES, NORTHERN REGION, 2301 PEGER ROAD, FAIRBANKS, AK 99709 (907)451-2200  
 H:\Projects\Communities\Nenana\Tatchacket\Design\4\_C3D\1\_Plots\00657\_F\_PNP-1309+00.00-1339+00.00\_Sun\_Jul/17/22\_12:30am


NO.	DATE	REVISION	STATE	PROJECT DESIGNATION	YEAR	SHEET NO.	TOTAL SHEETS
			ALASKA	/NSHWY00657	2022	F35	F39

MATCH "O" 1339+00 LINE

MATCH "O" 1369+00 LINE

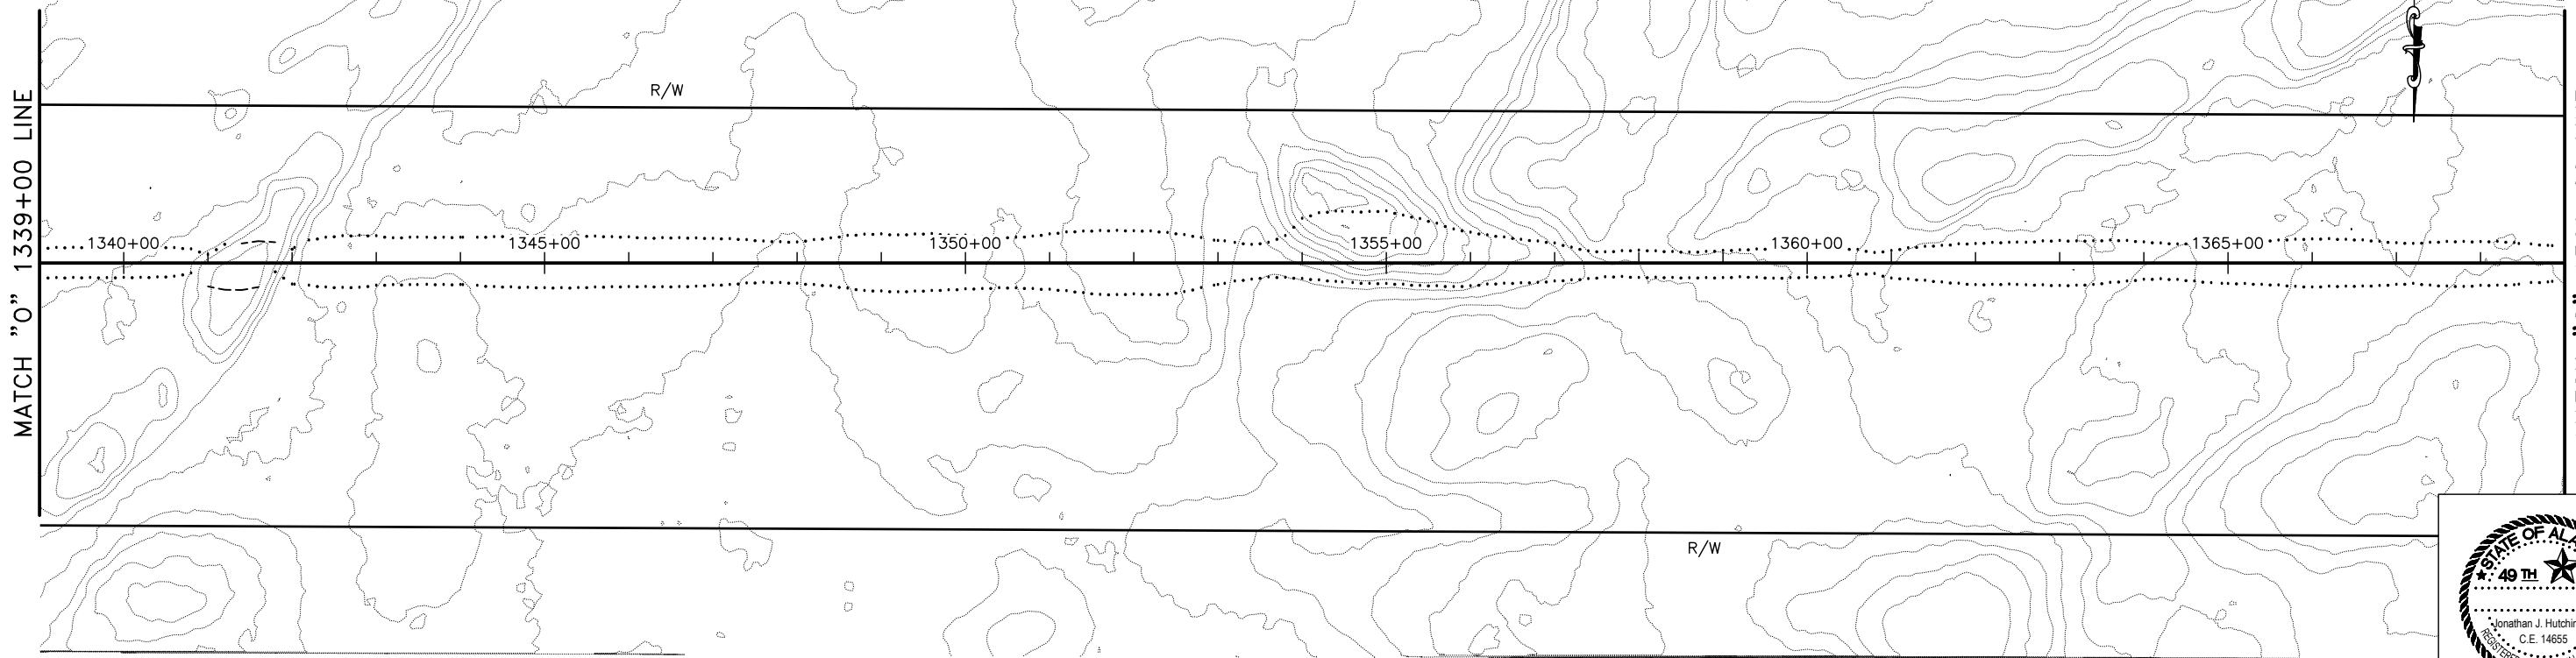

PLANS DEVELOPED BY: STATE OF ALASKA DEPARTMENT OF TRANSPORTATION & PUBLIC FACILITIES, NORTHERN REGION, 2301 PEGER ROAD, FAIRBANKS, AK 99709 (907)451-2200  
H:\Projects\Communities\Nenano\Tatchacket\Design\4\_C3D\1\_Plots\00657\_F\_PNP-1339+00.00-1369+00.00\_Sun\_Jul/17/22\_12:33am


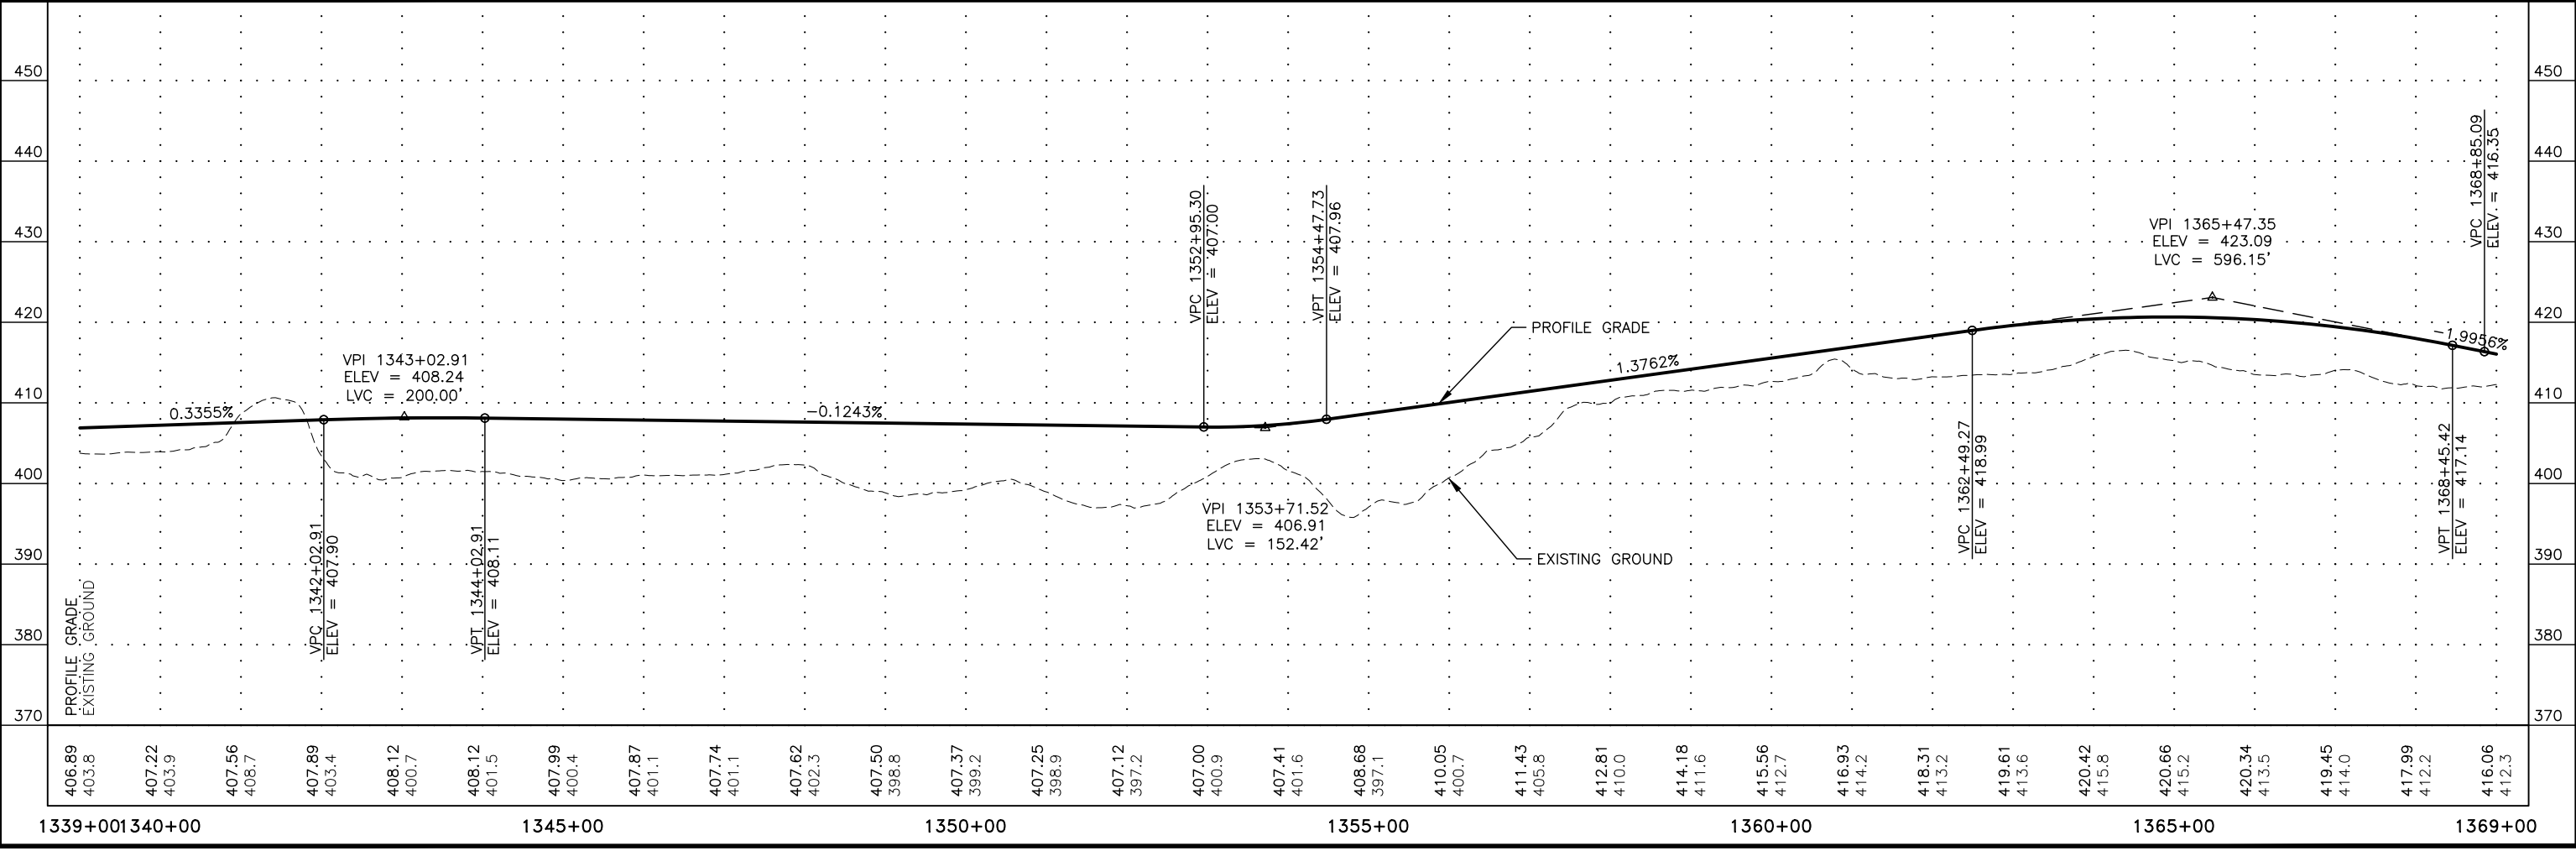


406.89	407.22	407.56	407.89	408.12	408.12	407.99	407.87	407.74	407.62	407.50	407.37	407.25	407.12	407.00	407.41	408.68	410.05	411.43	412.81	414.18	415.56	416.93	418.31	419.61	420.42	420.66	420.34	419.45	417.99	416.06
403.8	403.9	408.7	403.4	400.7	401.5	400.4	401.1	401.1	402.3	398.8	399.2	398.9	397.2	400.9	401.6	397.1	400.7	405.8	410.0	411.6	412.7	414.2	413.2	413.6	415.8	415.2	413.5	414.0	412.2	412.3
1339+00	1340+00				1345+00					1350+00				1355+00				1360+00						1365+00				1369+00		





PLANS DEVELOPED BY: STATE OF ALASKA DEPARTMENT OF TRANSPORTATION & PUBLIC FACILITIES, NORTHERN REGION, 2301 PEGER ROAD, FAIRBANKS, AK 99709 (907)451-2200  
 H:\Projects\Communities\Nenana\Tatcheket\Design\4\_C3D\1\_Plots\00657\_F\_PNP-1369+00.00-1399+00.00\_Sun\_Jul/17/22 12:35am

NO.	DATE	REVISION	STATE	PROJECT DESIGNATION	YEAR	SHEET NO.	TOTAL SHEETS
			ALASKA	/NSHWY00657	2022	F36	F39

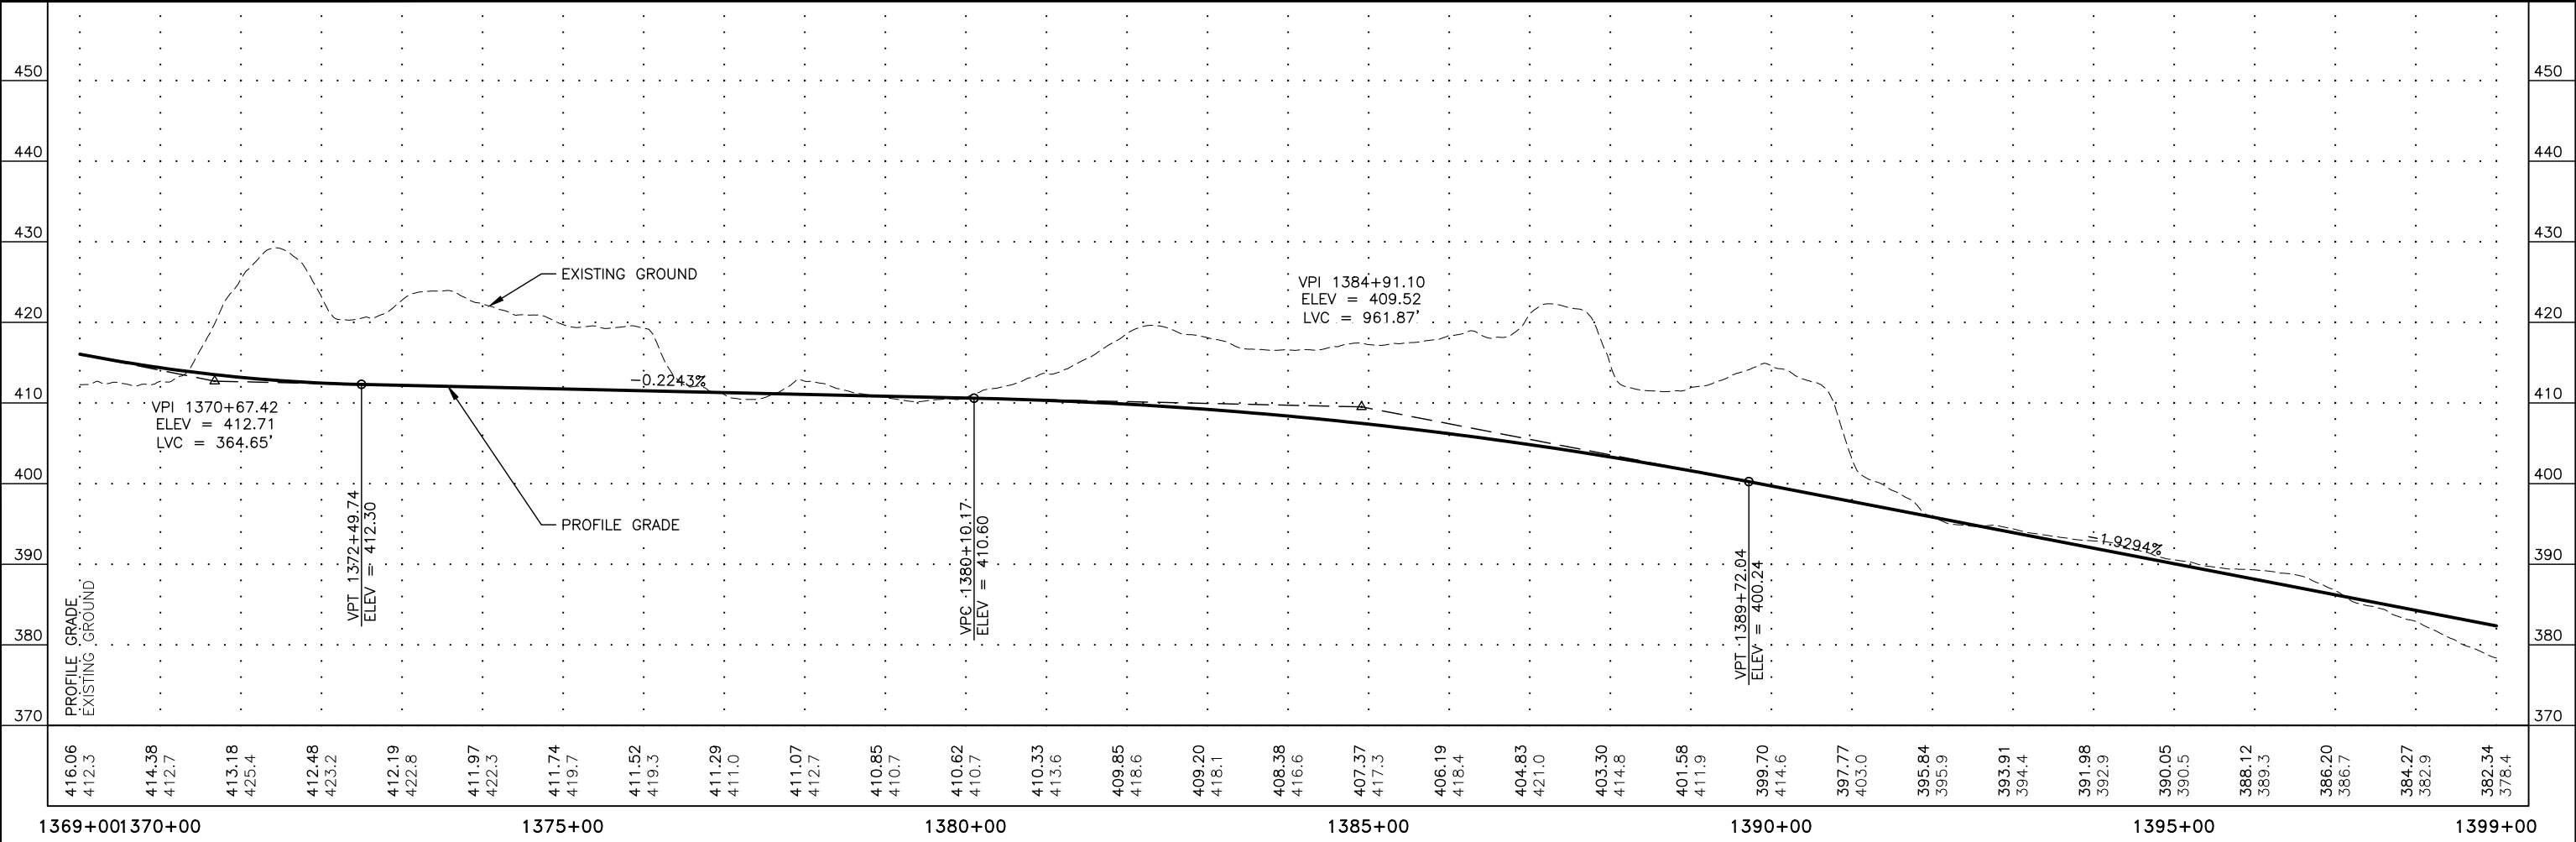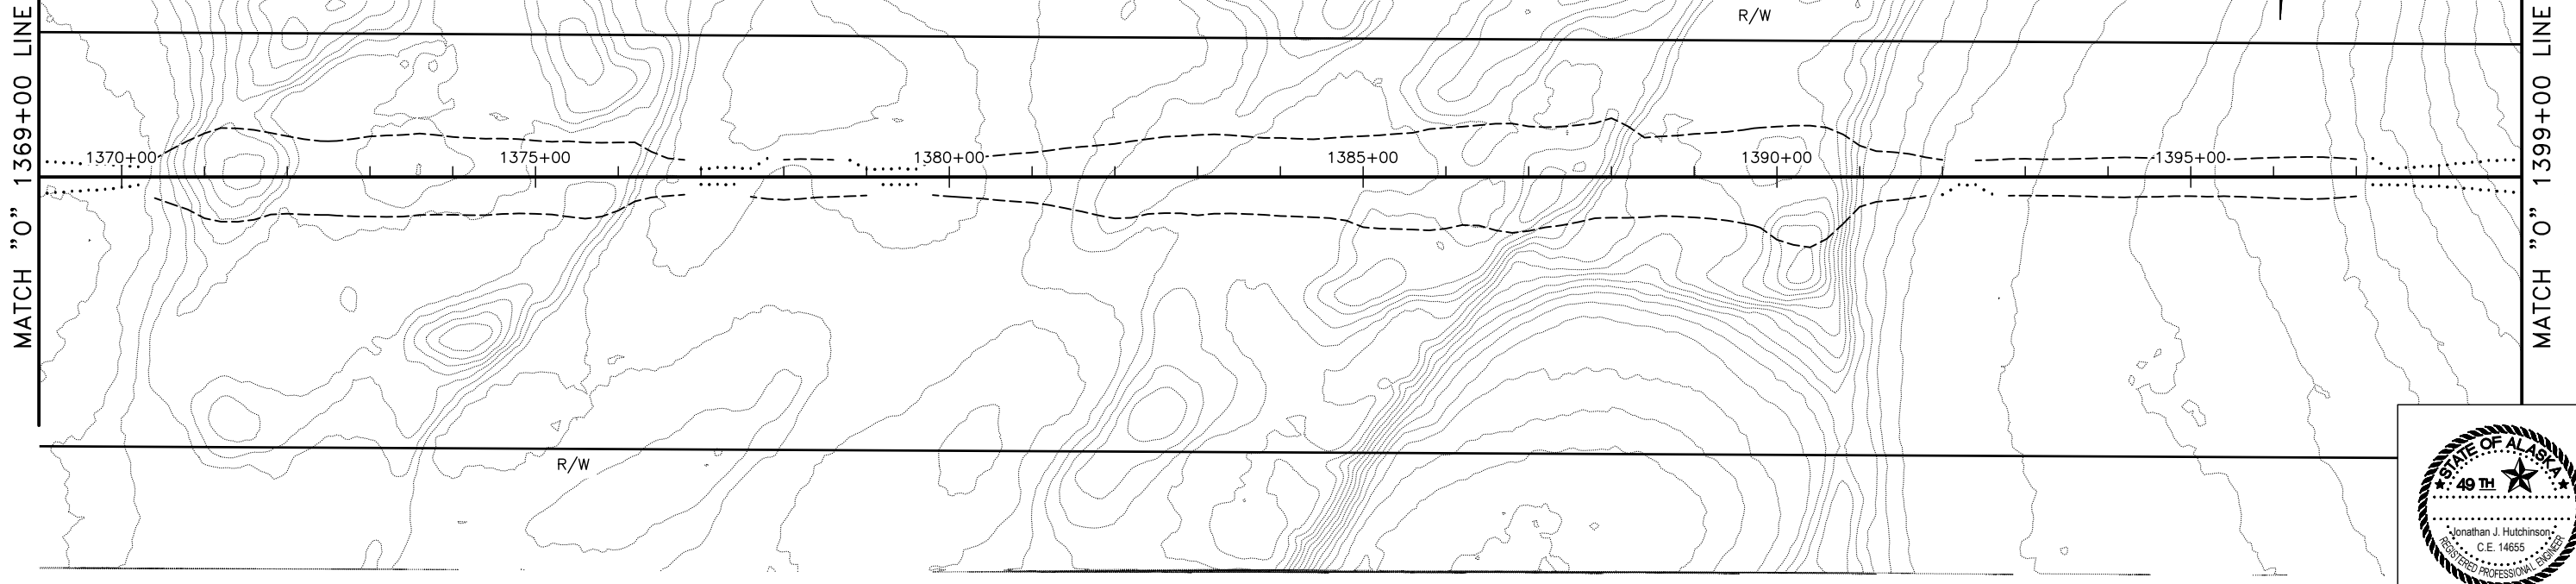

NO.	DATE	REVISION	STATE	PROJECT DESIGNATION	YEAR	SHEET NO.	TOTAL SHEETS
			ALASKA	/NSHWY00657	2022	F37	F39

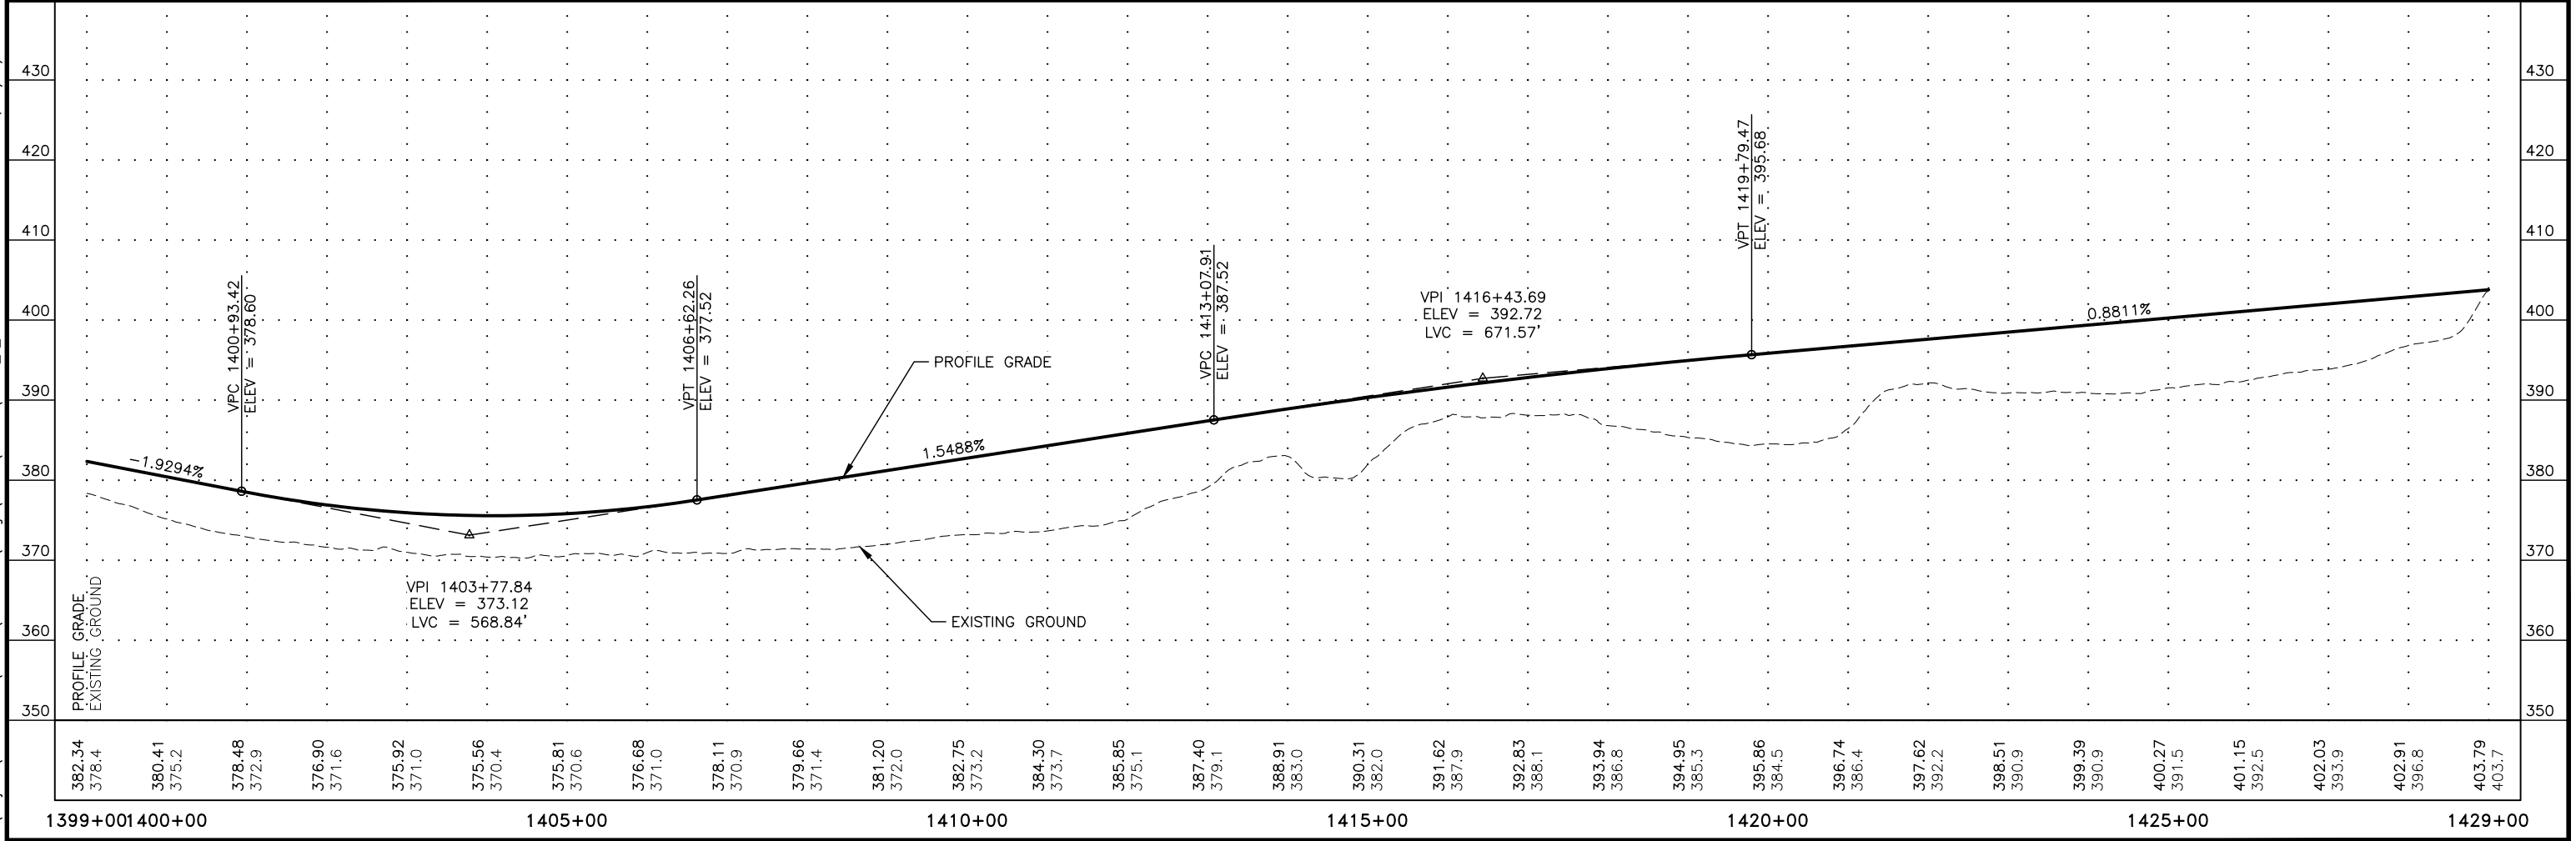
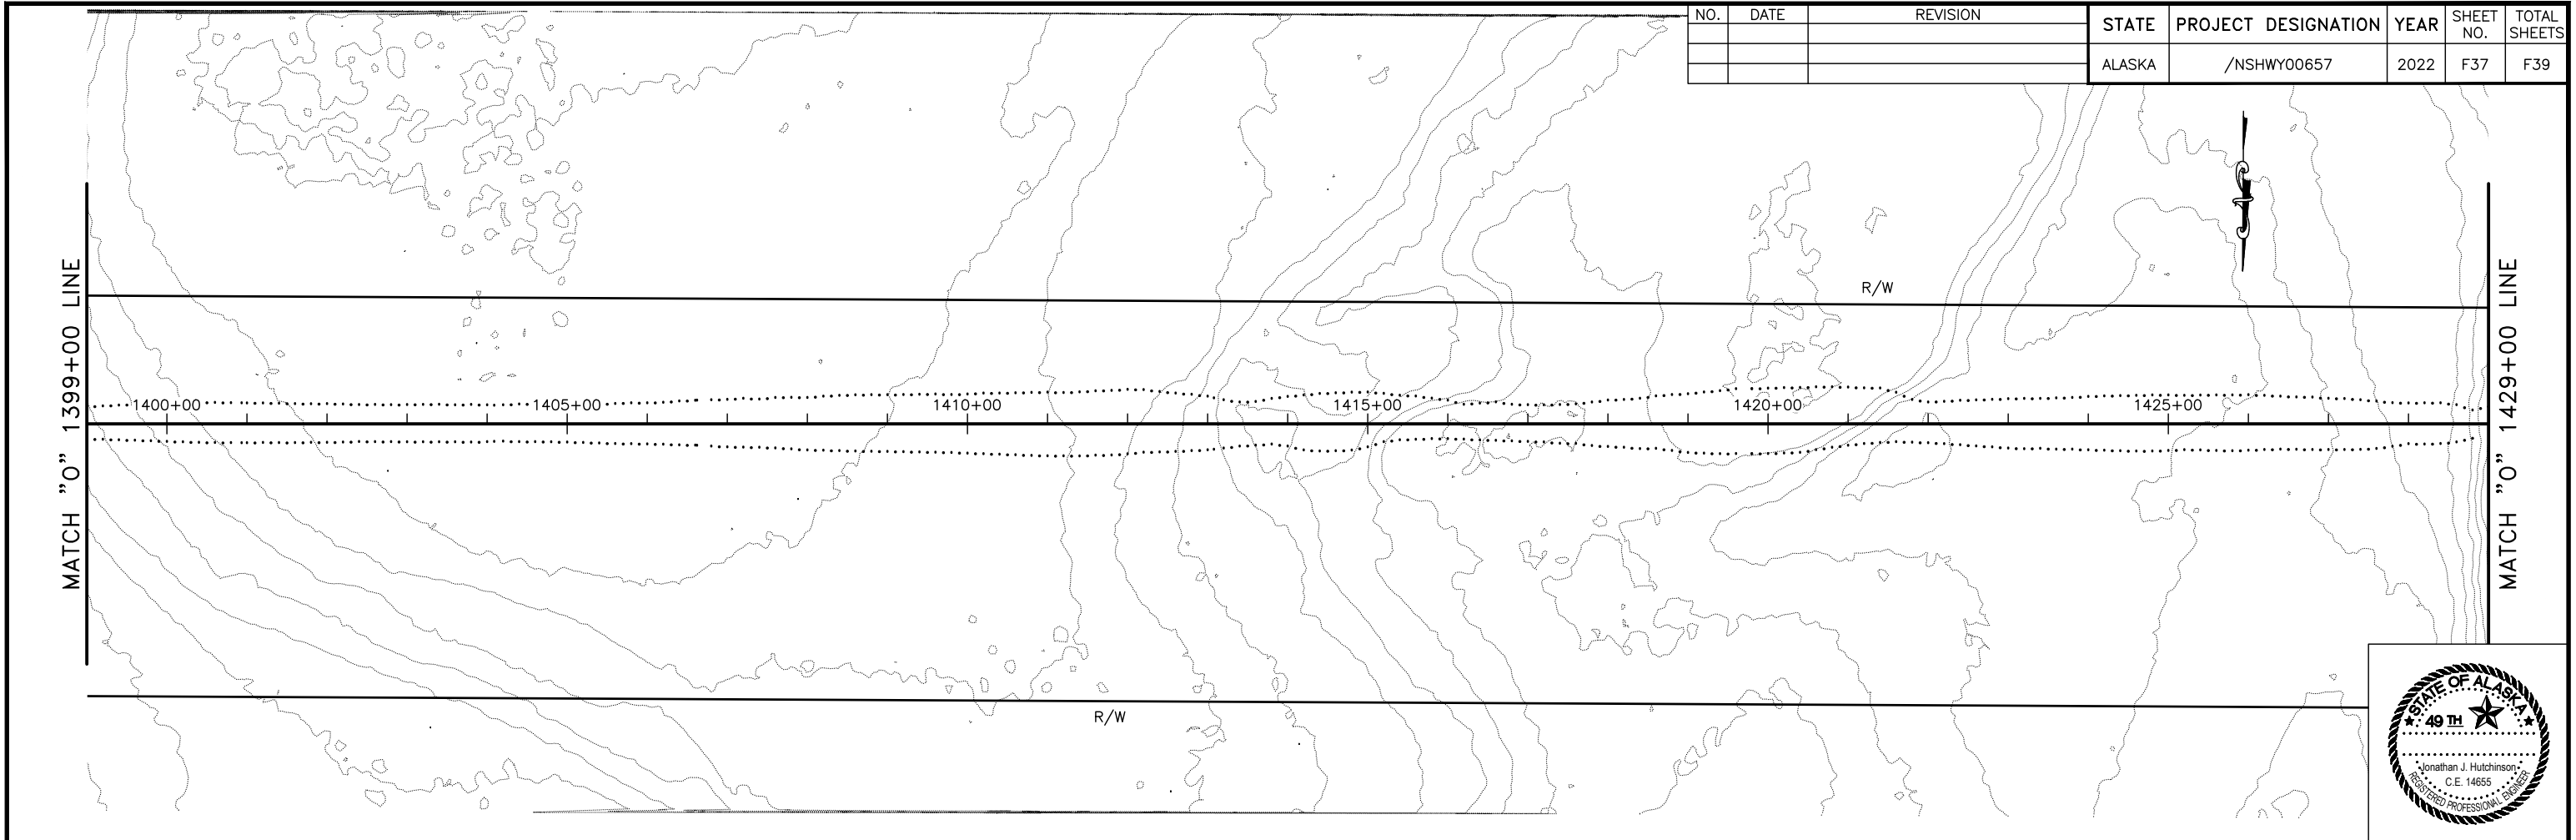


PLANS DEVELOPED BY: STATE OF ALASKA DEPARTMENT OF TRANSPORTATION & PUBLIC FACILITIES, NORTHERN REGION, 2301 PEGER ROAD, FAIRBANKS, AK 99709 (907)451-2200  
 H:\Projects\Communities\Nenana\Tatchacket\Design\4\_C3D\1\_Plots\00657\_F\_PNP-1399+00.00-1429+00.00\_Sun\_Jul171212.36am

NO.	DATE	REVISION	STATE	PROJECT DESIGNATION	YEAR	SHEET NO.	TOTAL SHEETS
			ALASKA	/NSHWY00657	2022	F38	F39

MATCH "O" 1429+00 LINE

MATCH "O" 1459+00 LINE

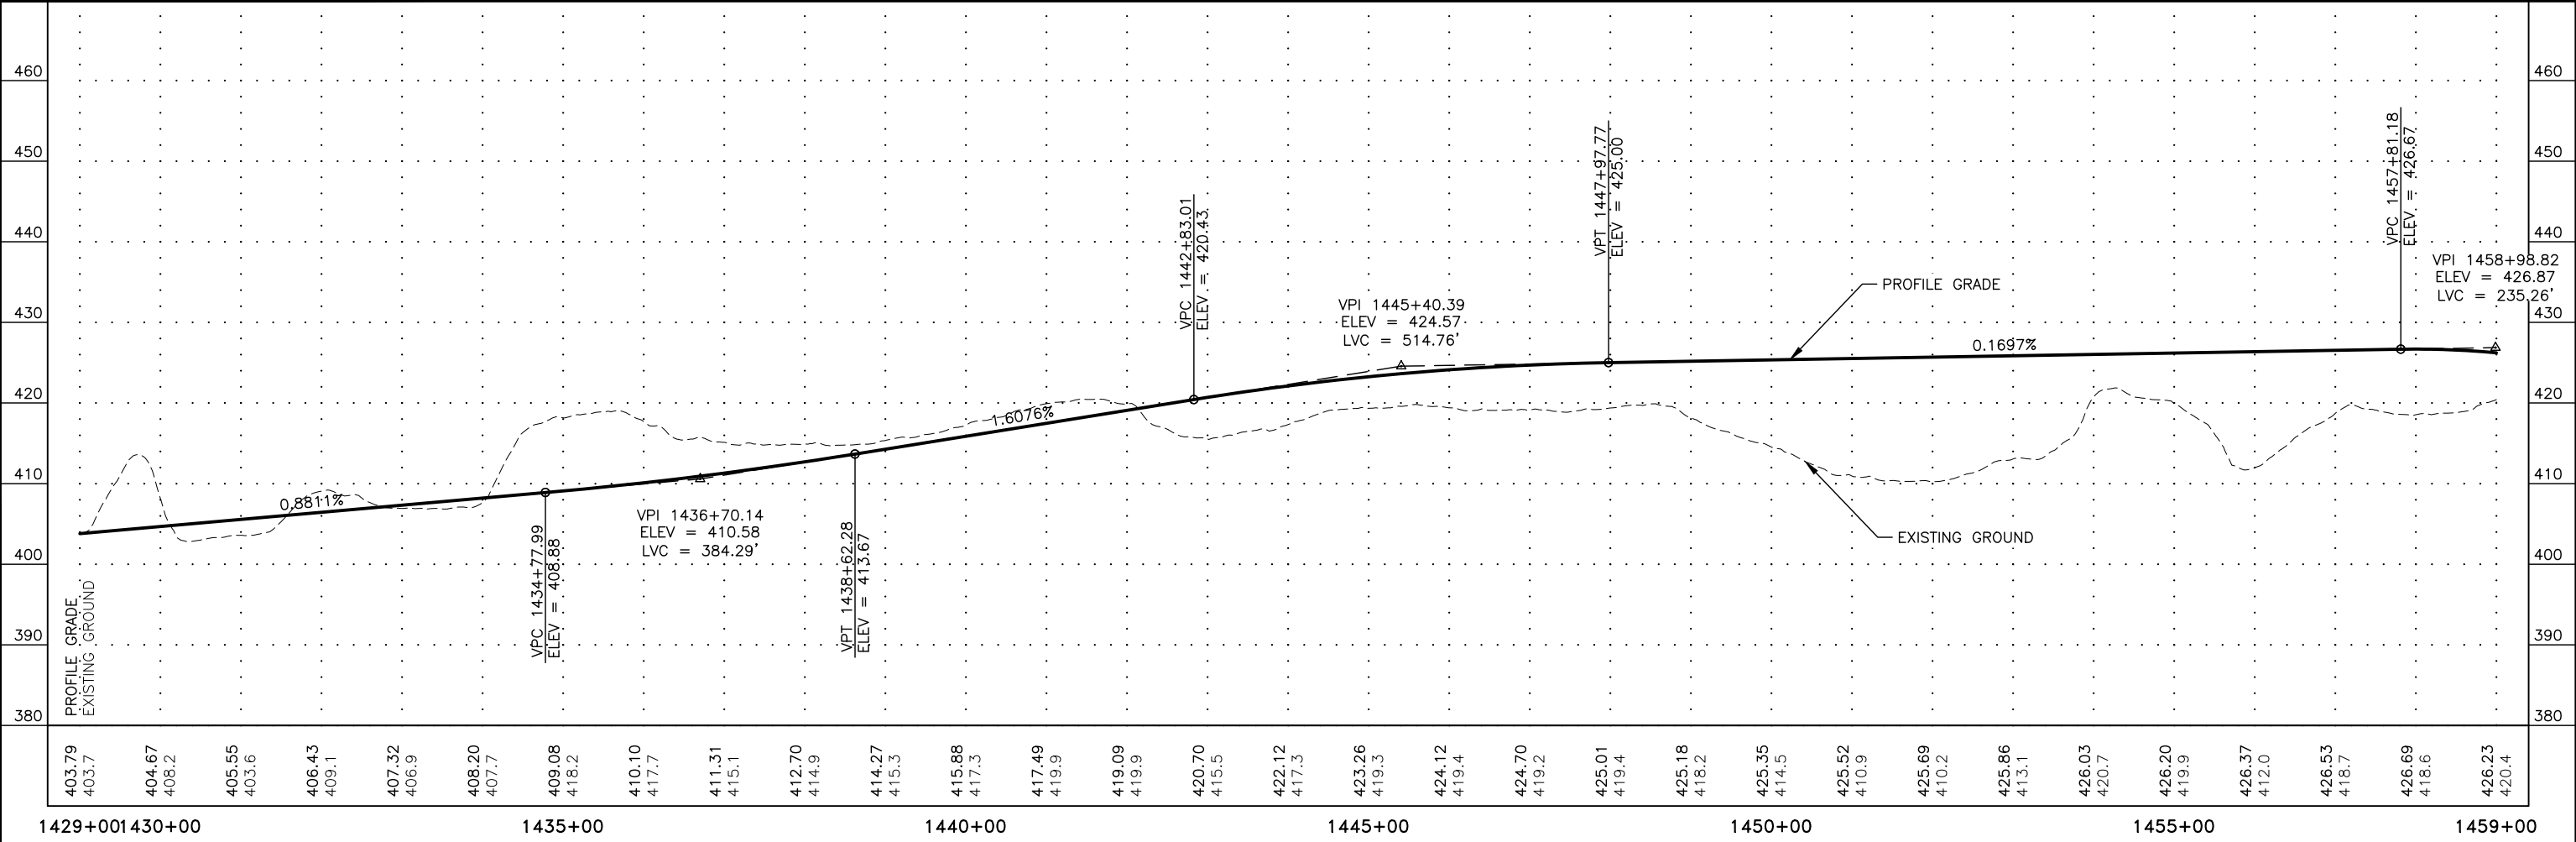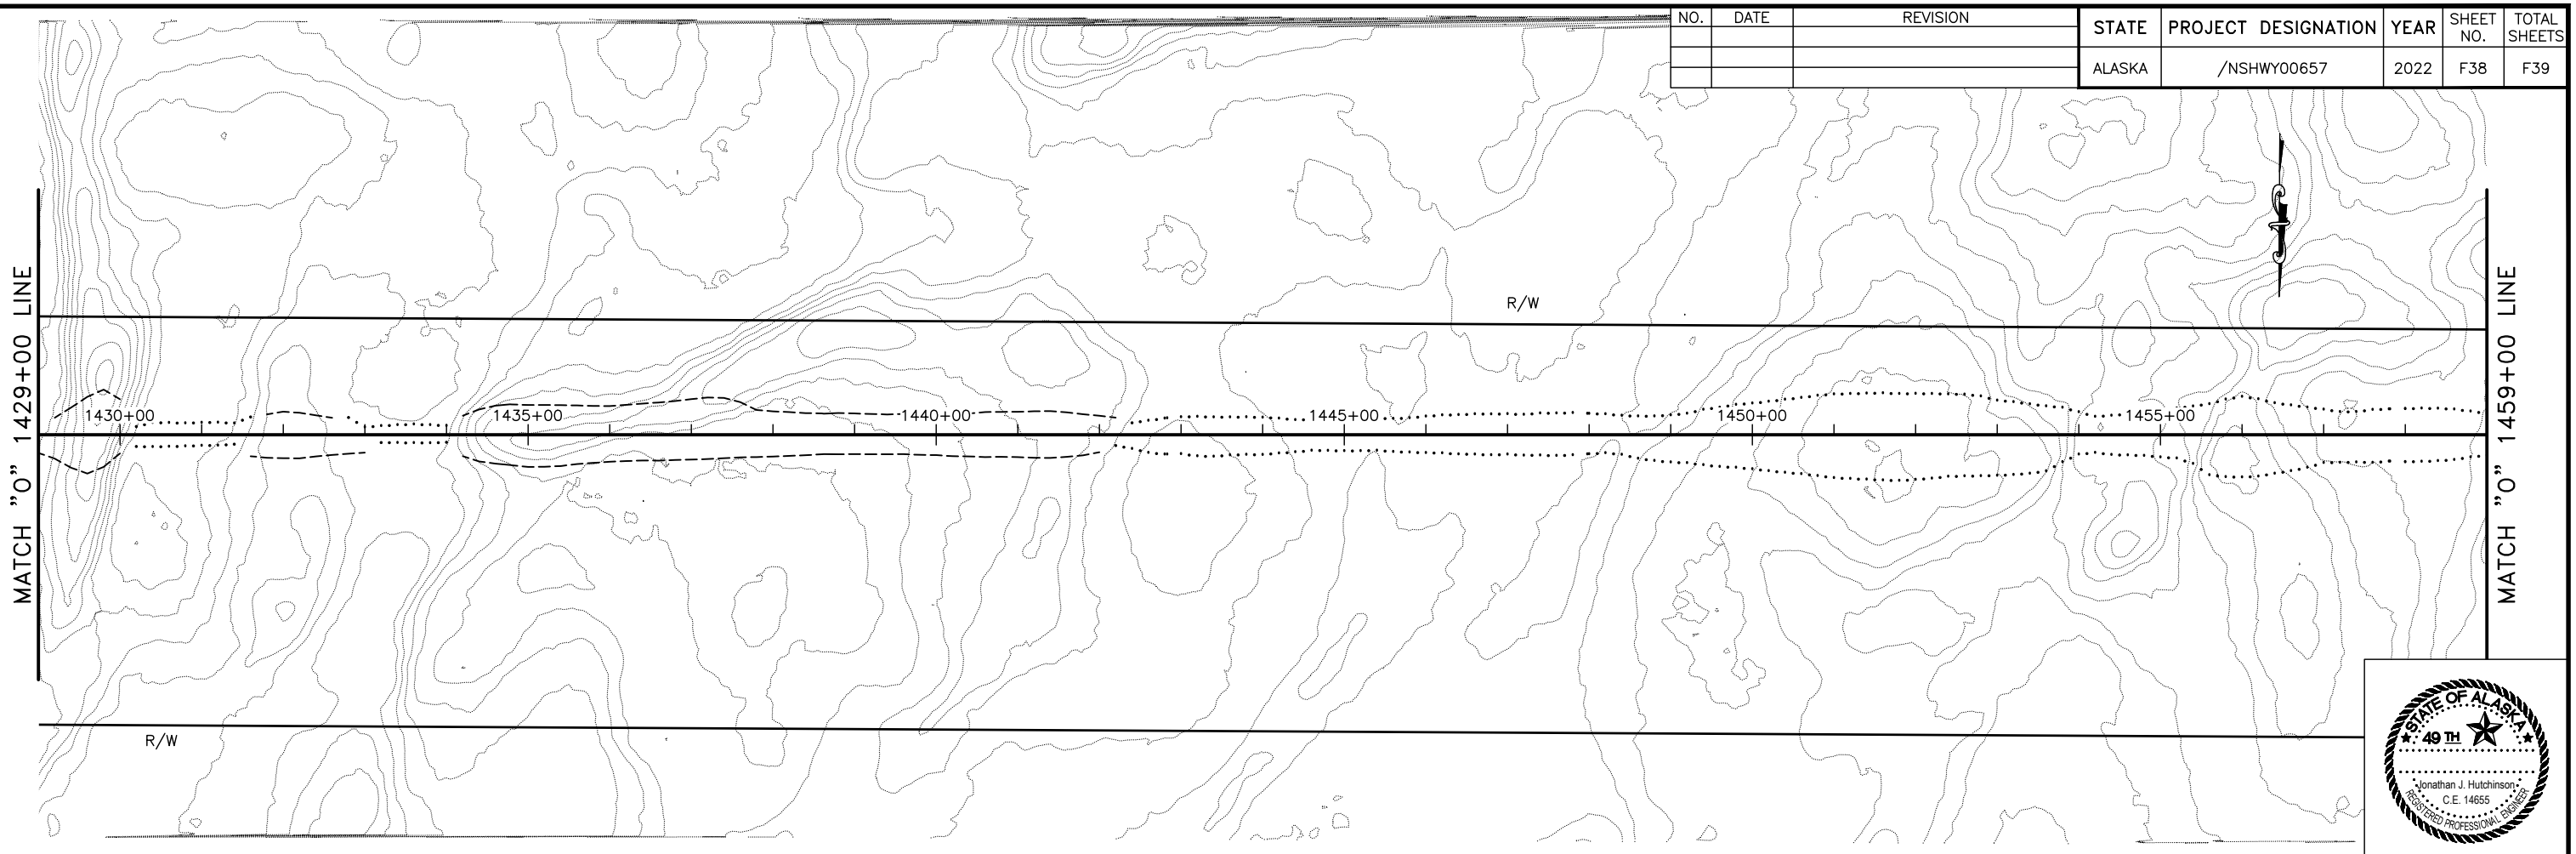

PLANS DEVELOPED BY: STATE OF ALASKA DEPARTMENT OF TRANSPORTATION & PUBLIC FACILITIES, NORTHERN REGION, 2301 PEGER ROAD, FAIRBANKS, AK 99709 (907)451-2200  
 H:\Projects\Communities\Nenano\Tatchacket\Design\4\_C3D\1 Plots\00657\_F\_PNP-1429+00.00-1459+00.00\_Sun\_Jul17/22 12:37am

NO.	DATE	REVISION	STATE	PROJECT DESIGNATION	YEAR	SHEET NO.	TOTAL SHEETS
			ALASKA	/NSHWY00657	2022	F39	F39

