




APRIL 2013

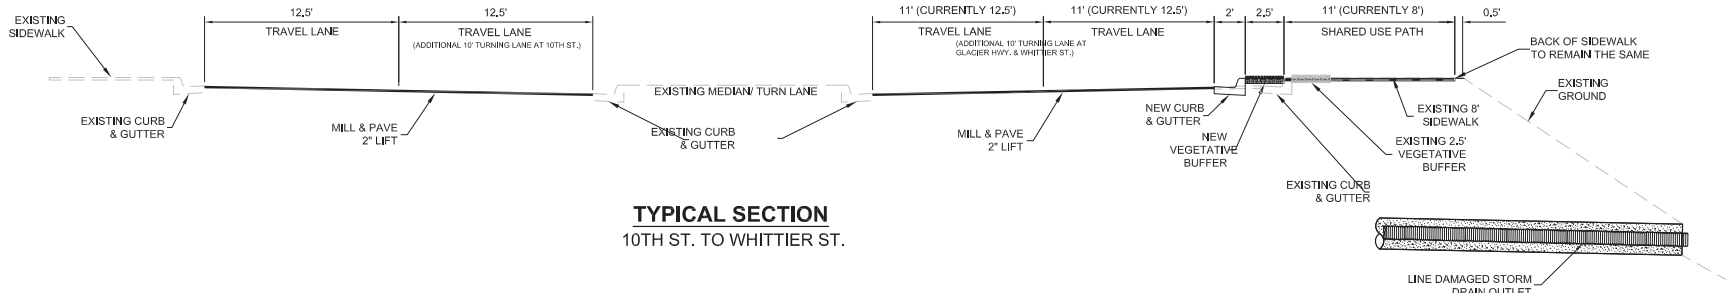


TYPICAL SECTION
10TH ST. TO WHITTIER ST.

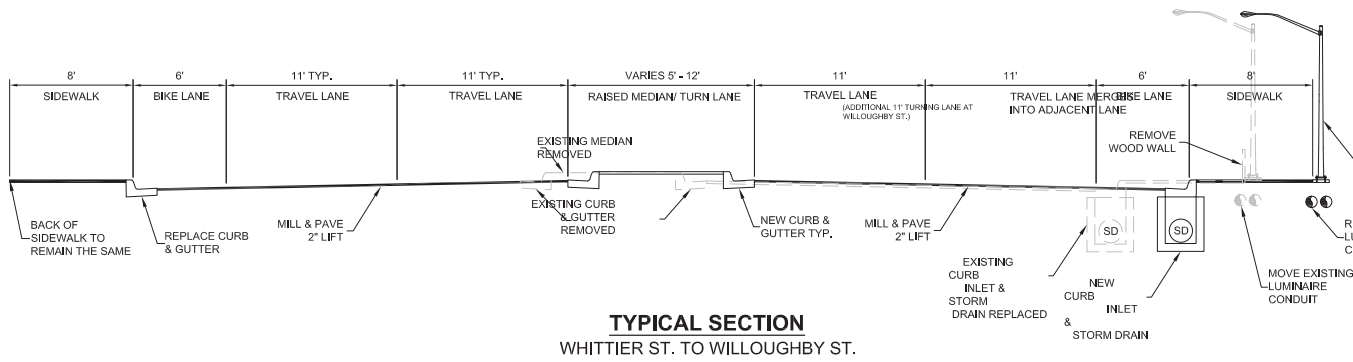

TYPICAL SECTION
WHITTIER ST. TO WILLOUGHBY ST.

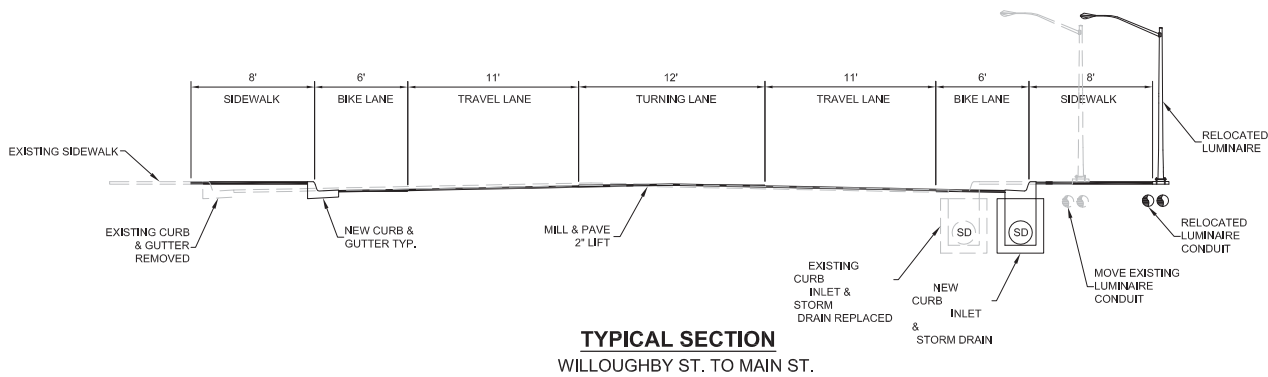

TYPICAL SECTION
WILLOUGHBY ST. TO MAIN ST.

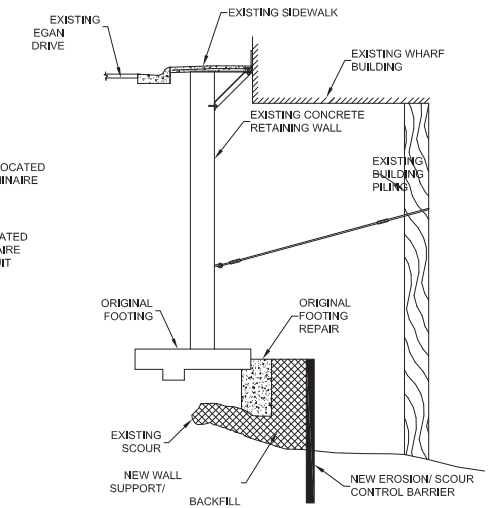

TYPICAL SECTION
MERCHANTS WHARF RETAINING WALL REPAIRS

DO NOT SCALE FROM THESE DRAWINGS USE DIMENSIONS

CHECKED BY: C. TRIPP		STATE OF ALASKA DEPARTMENT OF TRANSPORTATION & PUBLIC FACILITIES SOUTHEAST REGION	
DESIGNED BY: L. CHAMBERS		EGAN DRIVE IMPROVEMENTS MAIN ST. TO 10TH ST. PROJECT #69393	
DRAWN BY: L. CHAMBERS		TYPICAL SECTIONS	
PATH: Q:\JUN\69393\EN\CD\SOURCE DWGS\ALIGN & CORR\69393_ALIGN.DWG			
TAB: 5 Thursday, March 14, 2013 1:03:30 PM CHAMBERS, LUCAS M (DOT)			
REVISIONS		PROJECT DESIGNATION	YEAR
NO.	DATE	DESCRIPTION	YEAR
			2013
		SHEET NO.	TOTAL SHEETS
		5	5