


CONFIDENTIAL AND PROPRIETARY PROPERTY OF
Elliott Bay Design Group LLC
 MAY NOT BE USED FOR CONSTRUCTION OR PROVIDED TO
 ANY THIRD PARTIES WITHOUT PRIOR WRITTEN CONSENT.
 ©2013 ELLIOTT BAY DESIGN GROUP.

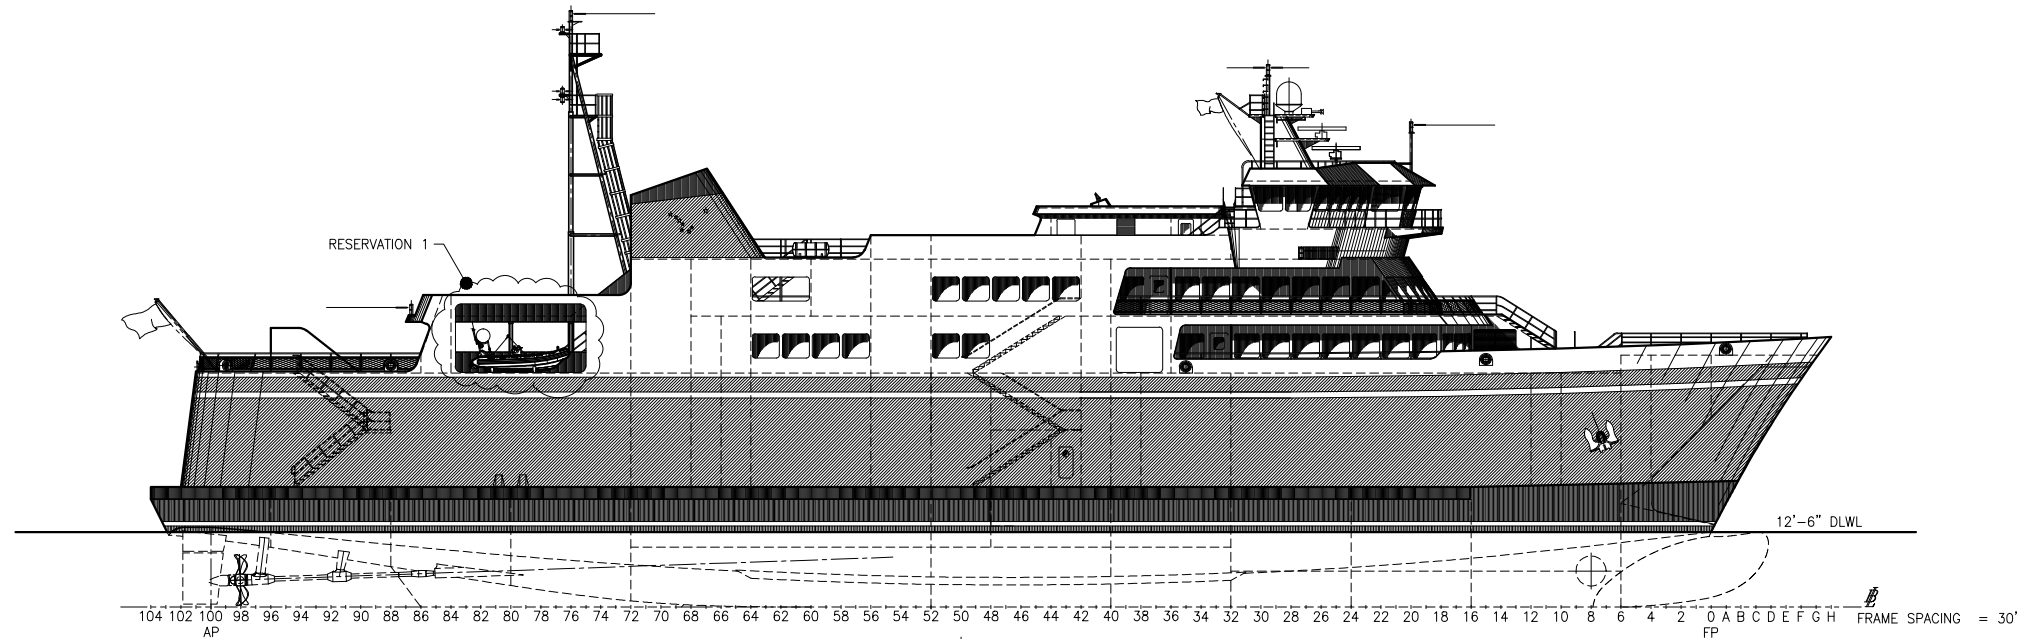

OUTBOARD PROFILE \triangle 1,2,4,5,7,8,9,10,11,11,12

REVISION HISTORY					
REV	ZONE	DESCRIPTION	DWN	DATE	APVD
A	ALL	1. REVISED WINDOWS.			
	ALL	2. REVISED EXT DOORS.			
	SHT.3	3. ADDED DK LKR TO PORT SIDE, RENAMED CO2 RM TO FM 200 RM.			
	SHT.1, 2&4	4. RELOCATED PILOT HOUSE AND DECK HOUSE ON HOUSETOP 10' FORWARD.			
	↓	5. REVISED DECK HOUSE FRONT ON BRIDGE DECK AND UPPER DECK TO SUIT RELOCATED PILOT HOUSE.			
	SHT. 3&4	6. REVISED WINDOWS IN SOLARIUM OVERHEAD.			
	SHT.1, 2&4	7. RELOCATED MASTHEAD LIGHTS.			
	↓	8. ADDED FWD MASTHEAD LIGHT MAST.			
	↓	9. REDESIGNED MAIN MAST TO SUIT RELOCATED NAV. LIGHTS.			
	SHT.1, 2,3&4	10. REVISED FWD CAR DECK VENT OPNGS.			
	↓	11. REVISED FWD EXTERIOR PASS/CREW STAIR.			
	↓	12. ADDED MOORING LINE LKRS FWD AND AFT ON PASSENGER DECK.			
	SHT.1, 2&3	13. REPLACED HANDRAIL WITH BULWARK IWO RESCUE BOAT ENCLOSURE (P/S).			
	SHT.1 &2	14. REVISED HULL LINES TO SUIT MODEL TESTING.			
	SHT.1	15. ADDED BILGE KEEL.C			
	SHT.1, 2&4	16. REVISED HANDRAILS AT PILOT HOUSE, SLOPED TO VERTICAL.			
	SHT.2	17. REVISED VL ACCESS - B.T., VOID 2&3.			
	SHT.3	18. REVISED WINDOW & DOOR, PURSER'S OFFICE.			
	SHT.4	19. REVISED WINDOWS ON AFT SIDE OF PILOT HOUSE.			
		20. ALL ABOVE TO SUIT OWNER AND/OR REGULATORY REQUIREMENTS.	REMc	1/02/2014	

GENERAL NOTES

- ALL MATERIALS AND WORKMANSHIP SHALL BE IN ACCORDANCE WITH 46 CFR SUBCHAPTER H REGULATIONS AND ABS RULES FOR BUILDING & CLASSING STEEL VESSELS UNDER 90 METERS IN LENGTH, FOR VESSELS ON DOMESTIC WATERS ROUTES.
- FSD REFERS TO FIRE SCREEN DOORS THAT ARE NORMALLY OPEN USING A MAGNETIC HOLDBACK.

PLAN INDEX

SHEET NO.	CONTENT
1	OUTBOARD PROFILE
2	INBOARD PROFILE AND HOLD ARRANGEMENT PLAN
3	CAR, FOC'SLE, AND PASSENGER DECK ARRANGEMENT PLANS
4	UPPER DECK, BRIDGE DECK, NAVIGATION DECK, HOUSETOP AND PILOT HOUSE TOP ARRANGEMENT PLANS

RESERVATIONS

- RESCUE BOAT LAUNCHING DAVIT, PENDING VENDOR INFORMATION.

PRINCIPAL DIMENSIONS

LENGTH OVERALL:	280'-0"
LENGTH DESIGN LOAD WATERLINE:	257'-6"
LENGTH BETWEEN PERPENDICULARS:	250'-0"
BEAM OVER GUARDS:	67'-0"
FREEBOARD AT SIDE:	7'-6"
DEPTH AT SIDE:	20'-0"
DRAFT AT DLWL:	12'-6"
PASSENGER CAPACITY:	300
VEHICLE CAPACITY:	53 ASV

REFERENCES

- AMHS 73073 CONTRACT SPECIFICATION
- 12-100-001-001P0 LINES PLAN

Elliott Bay Design Group
 Seattle • New Orleans

CLIENT: ALASKA MARINE HIGHWAY SYSTEM
 Ketchikan, Alaska

PROJECT: DAY BOAT ACF - AMHS 73073

PRELIMINARY



STAMP
 PROFESSIONAL ENGINEER
 STAMP PER:
 REV: -
 ENGR: WILL NICKUM
 DATED: 11/14/13
 STATE: AK
 REG NO: NM 13242

01/02/2014
WORK IN PROGRESS

HALF SIZE PRINT
ON 11"x17" PAPER

PROFILE AND ARRANGEMENTS

SIZE	D	DWG NO.	12-101-001-001	REV	A
EBDG DWG NO. 13001-001-101-1-					
SCALE	1/16"=1'-0"	FILE NAME	12-101-001-001A	PROF & ARRIS	
DWN	REMc	MOD	CRD	APVD	APVD DATE
			SHEET	1	OF 4

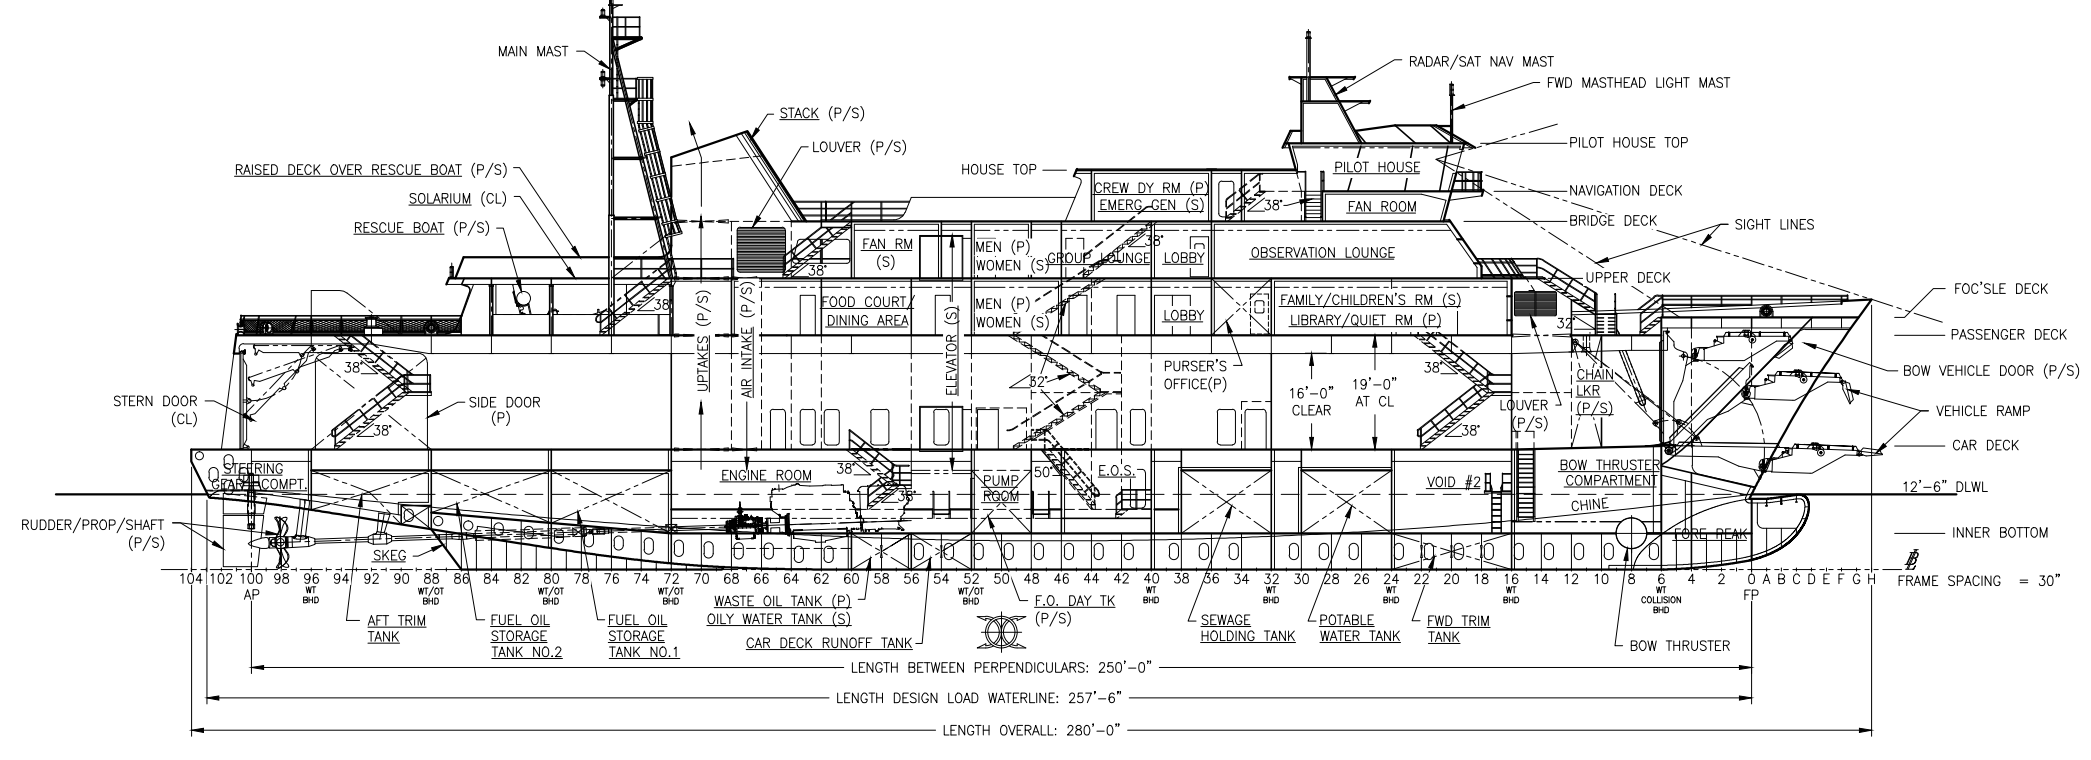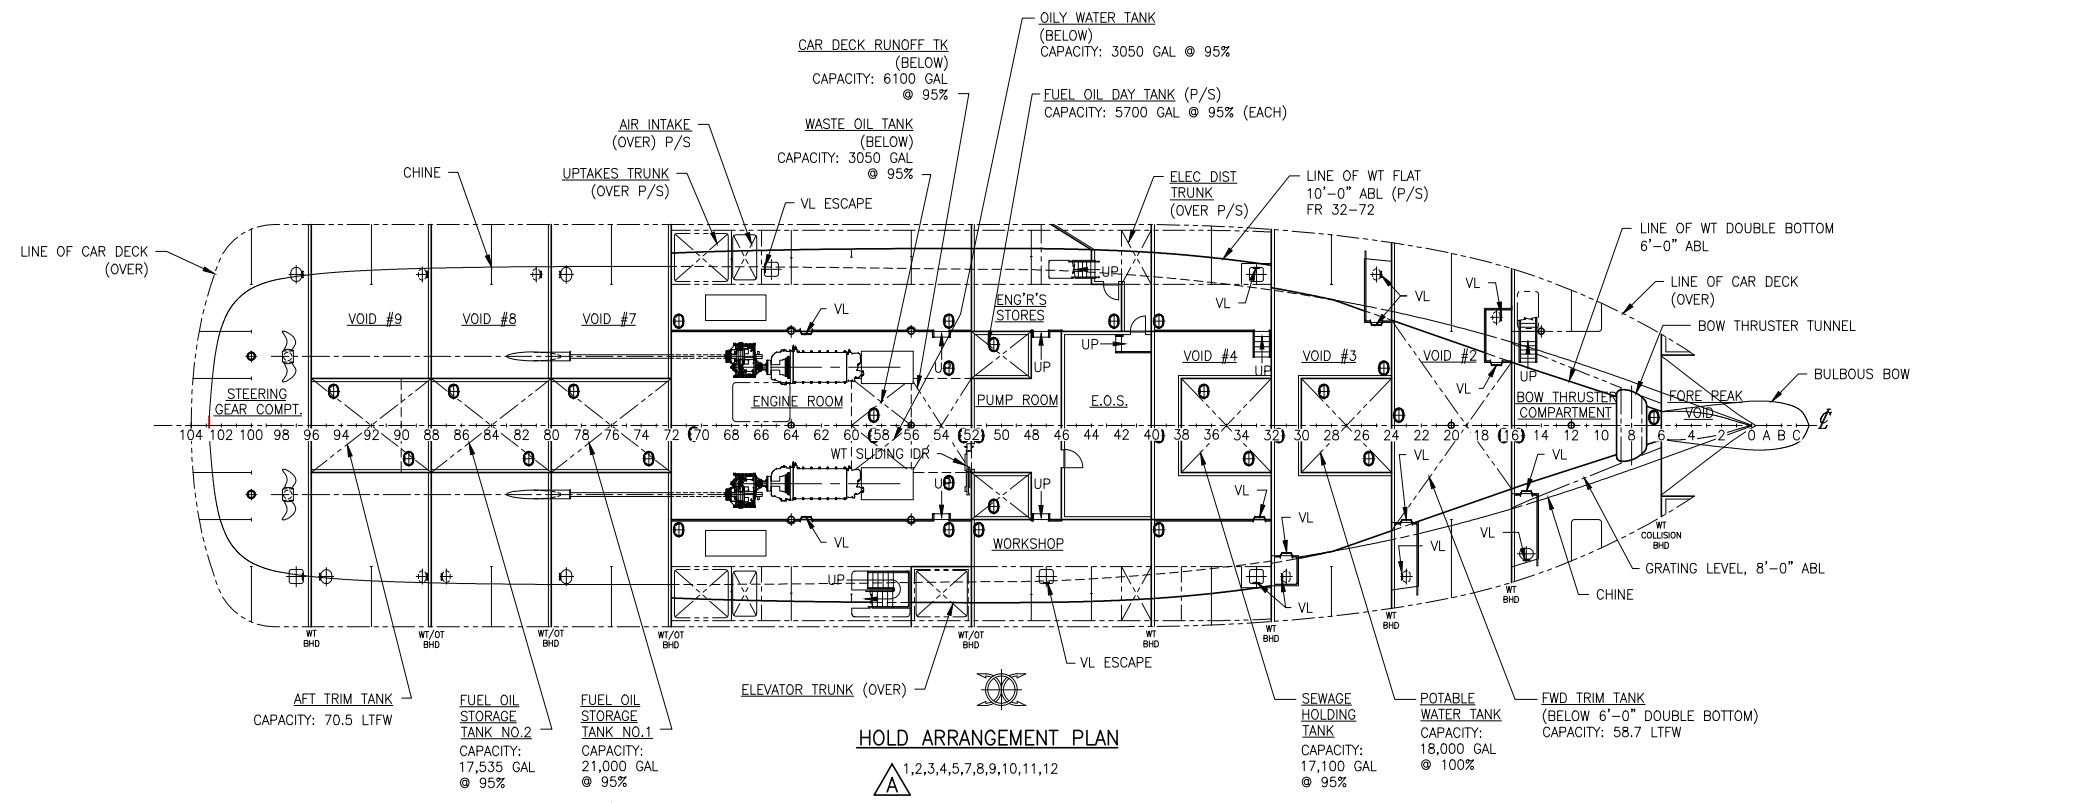



STAMP
 PROFESSIONAL ENGINEER
 STAMP PER:
 REV: -
 ENGR: WILL NICKUM
 DATED: 11/14/13
 STATE: AK
 REG NO: NM 13242

PRELIMINARY

01/02/2014
WORK IN PROGRESS
HALF SIZE PRINT
ON 11"x17" PAPER

SIZE	D	DWG NO.	12-101-001-001	REV	A
EBDG DWG NO.	13001-001-101-				
SCALE	1/16"=1'-0"	FILE NAME	12-101-001-001A PROF & ARRGIS	SHEET	2 OF 4

CONFIDENTIAL AND PROPRIETARY PROPERTY OF Elliott Bay Design Group LLC MAY NOT BE USED FOR CONSTRUCTION OR PROVIDED TO ANY THIRD PARTIES WITHOUT PRIOR WRITTEN CONSENT. ©2013 ELLIOTT BAY DESIGN GROUP.


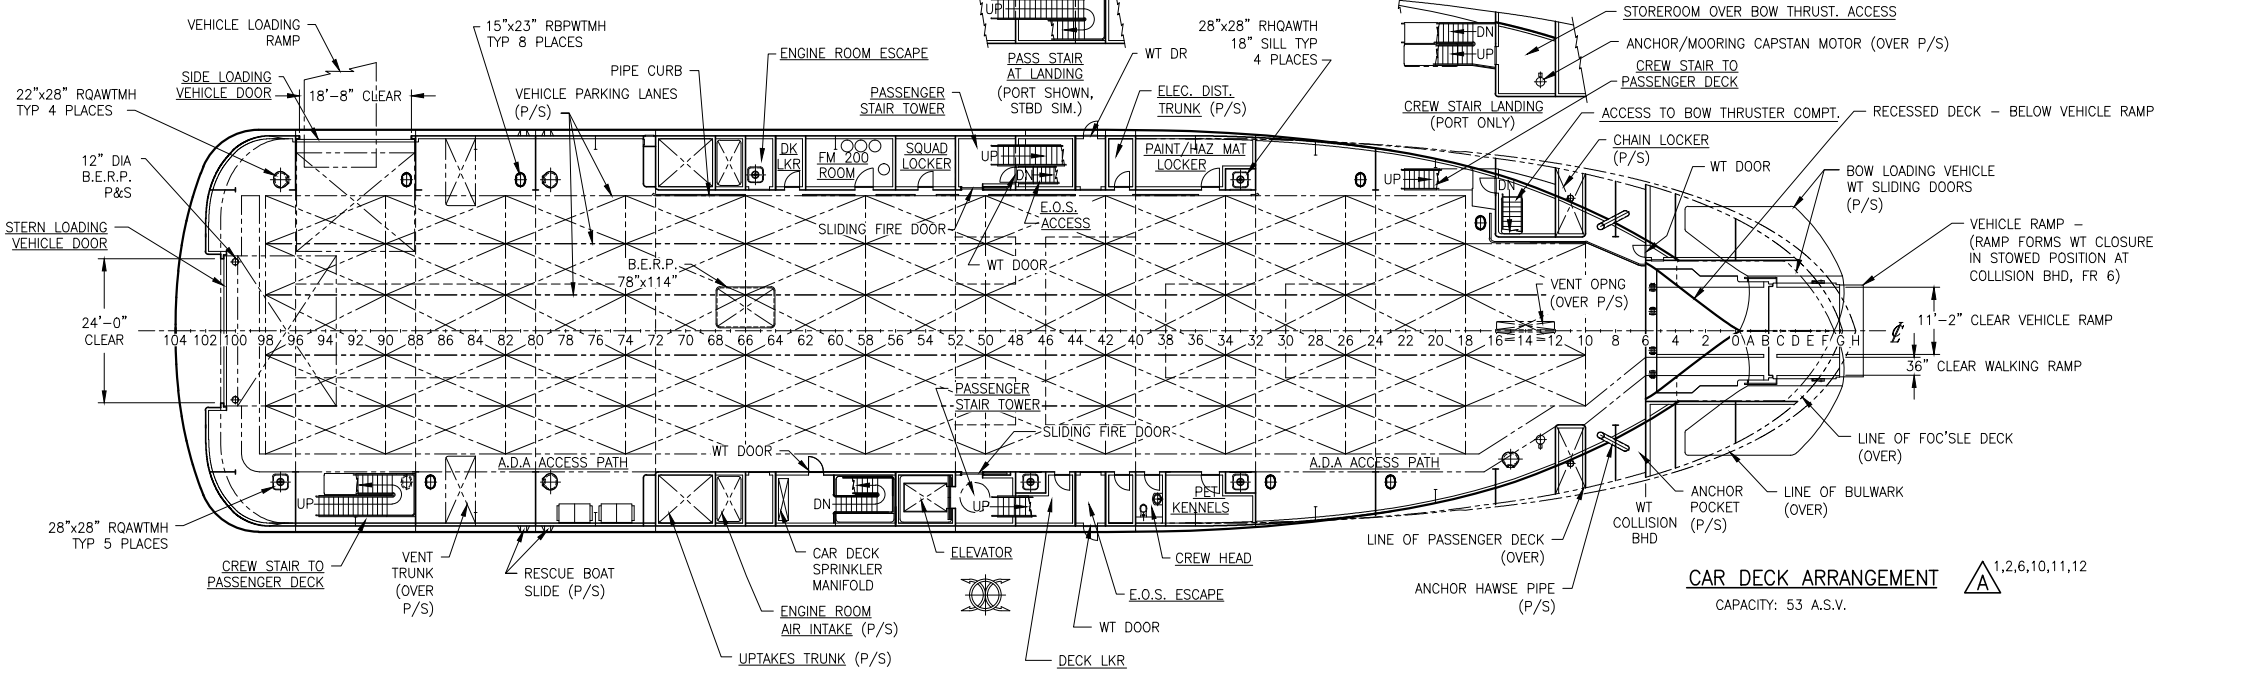
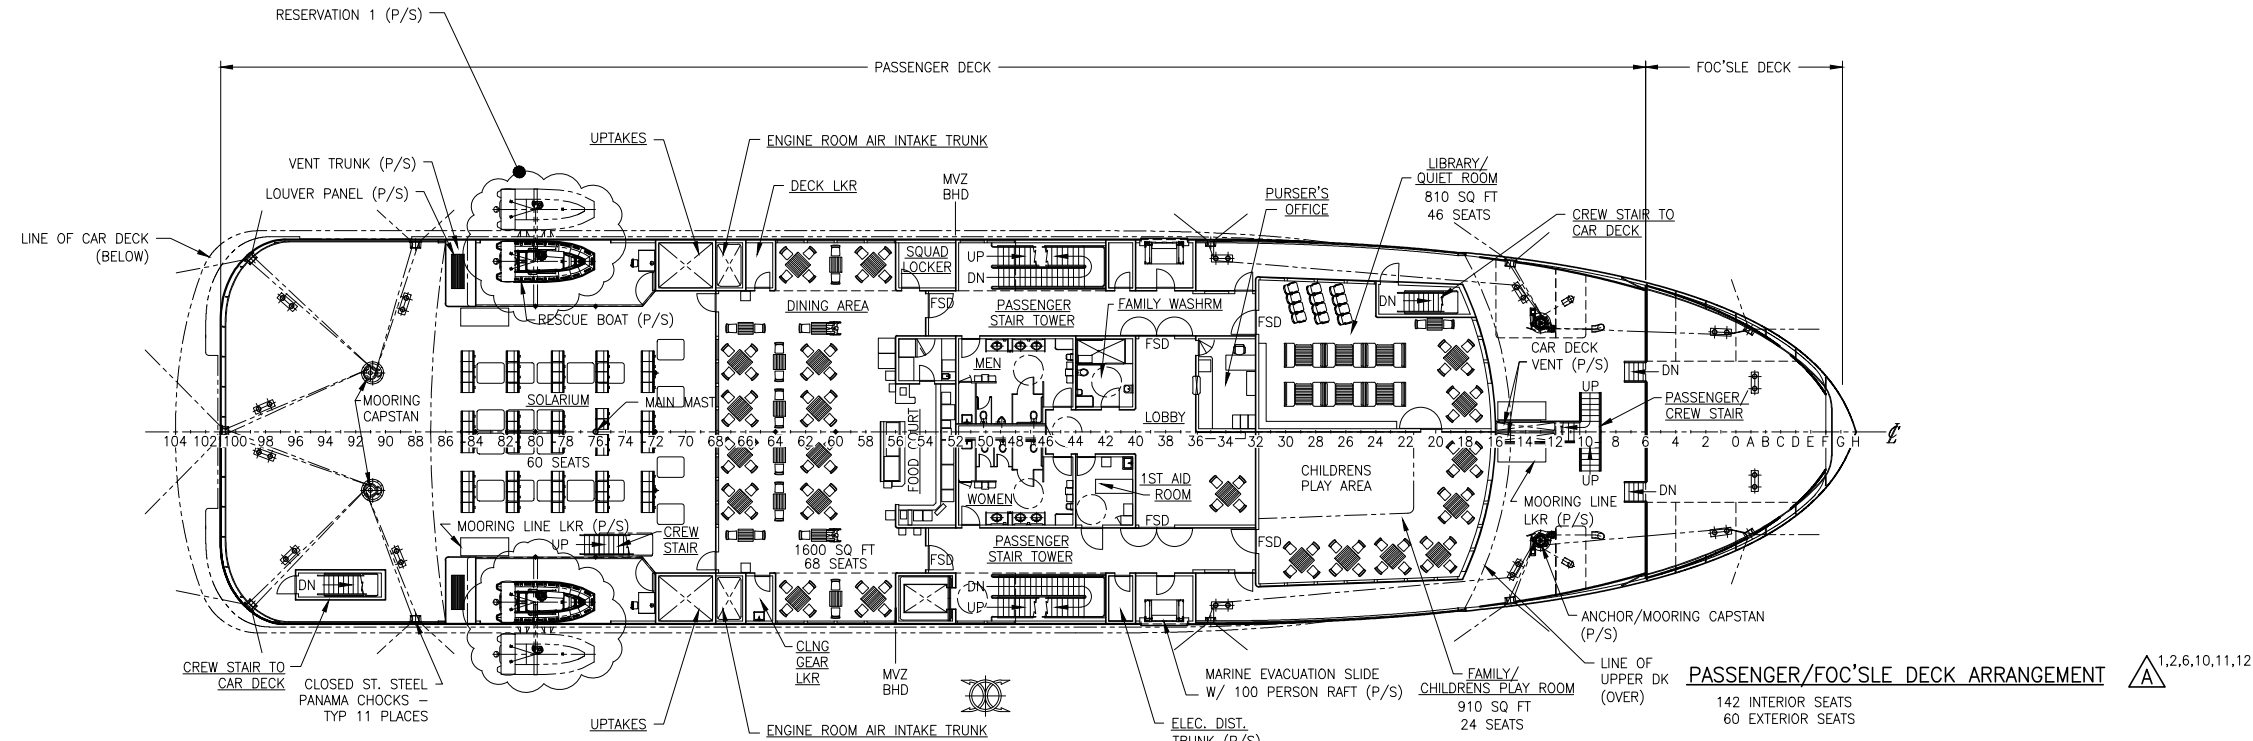


STAMP
 PROFESSIONAL ENGINEER
 STAMP PER:
 REV: -
 ENGR: WILL NICKUM
 DATED: 11/14/13
 STATE: AK
 REG NO: NM 13242

PRELIMINARY

01/02/2014 WORK IN PROGRESS HALF SIZE PRINT ON 11"x17" PAPER

SIZE D	DWG NO. 12-101-001-001	REV A
EBDG DWG NO. 13001-001-101-		
SCALE 1/16"=1'-0"	FILE NAME 12-101-001-001A PROF & ARGIS	SHEET 3 OF 4

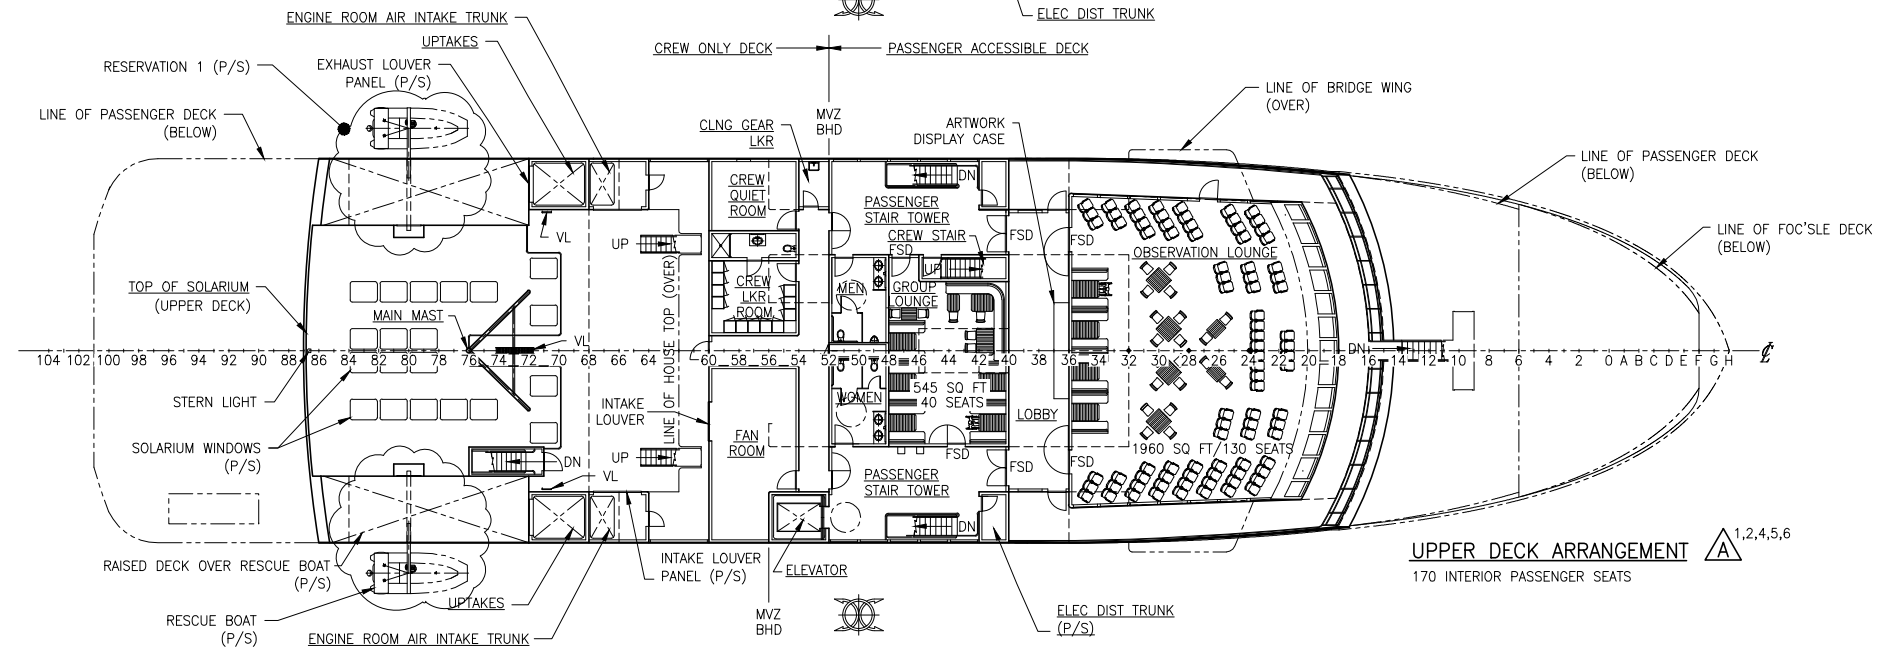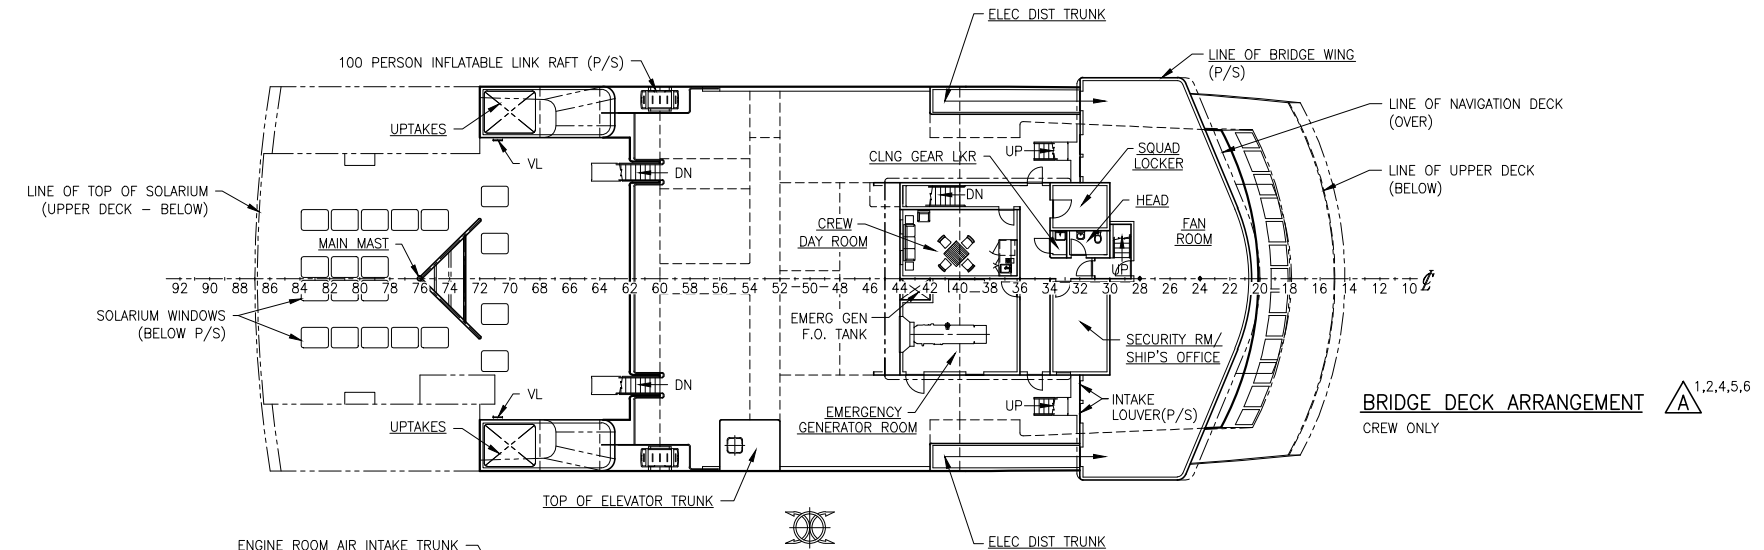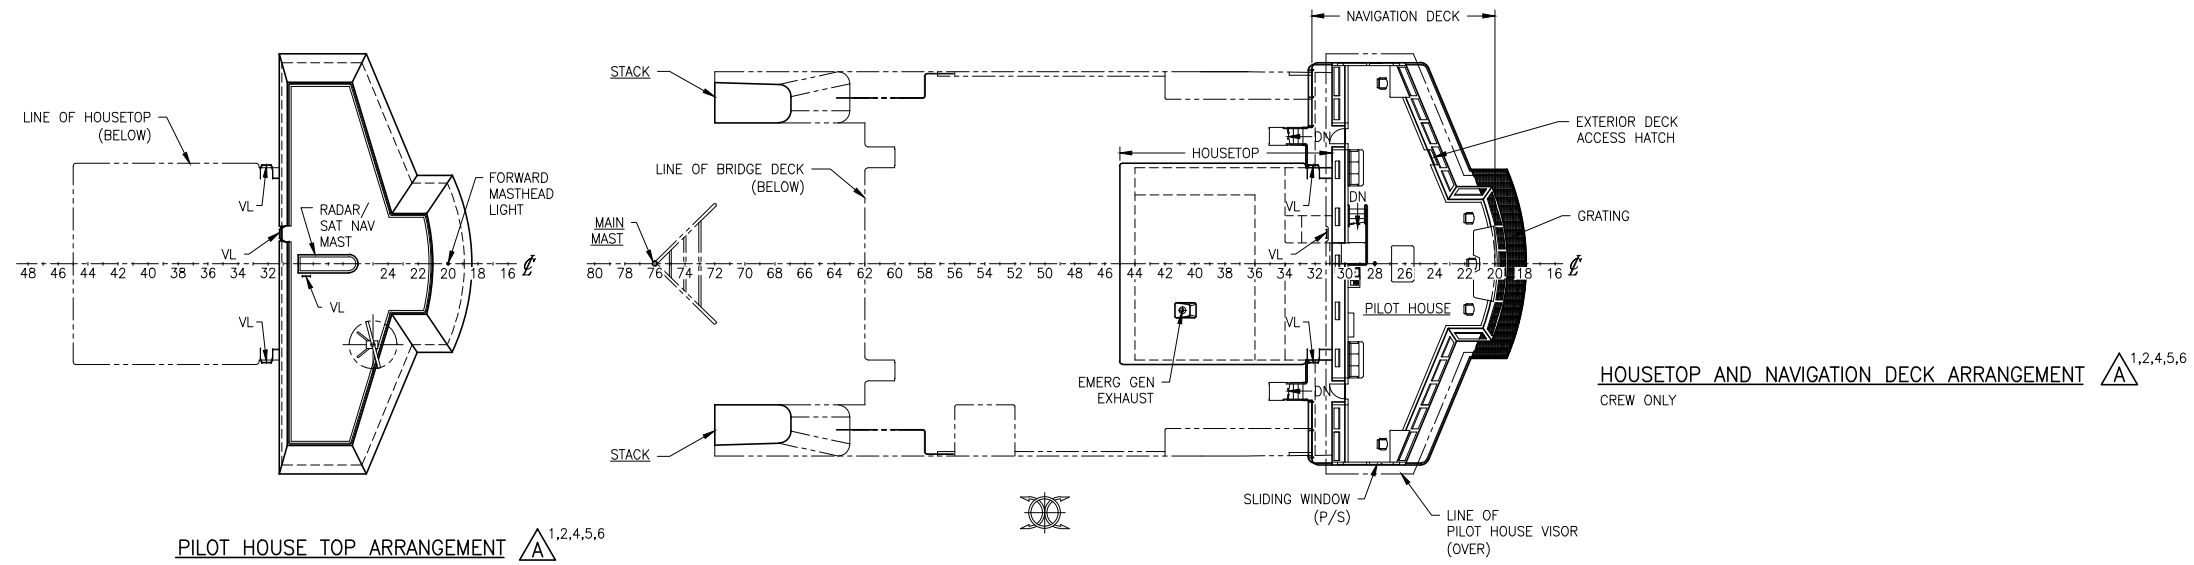

STAMP
 PROFESSIONAL ENGINEER
 STAMP PER:
 REV: -
 ENGR: WILL NICKUM
 DATED: 11/14/13
 STATE: AK
 REG NO: NM 13242

PRELIMINARY

01/02/2014
WORK IN PROGRESS
HALF SIZE PRINT
ON 11"x17" PAPER

SIZE	D	DWG NO.	12-101-001-001	REV	A
EBDO DWG NO.	13001-001-101-				
SCALE	1/16"=1'-0"	FILE NAME	12-101-001-001A PROF & ARRGIS	SHEET	4 OF 4